

















 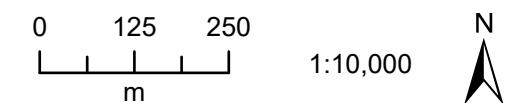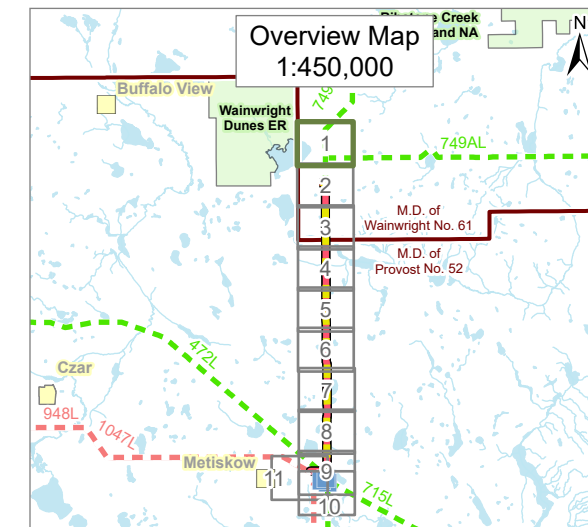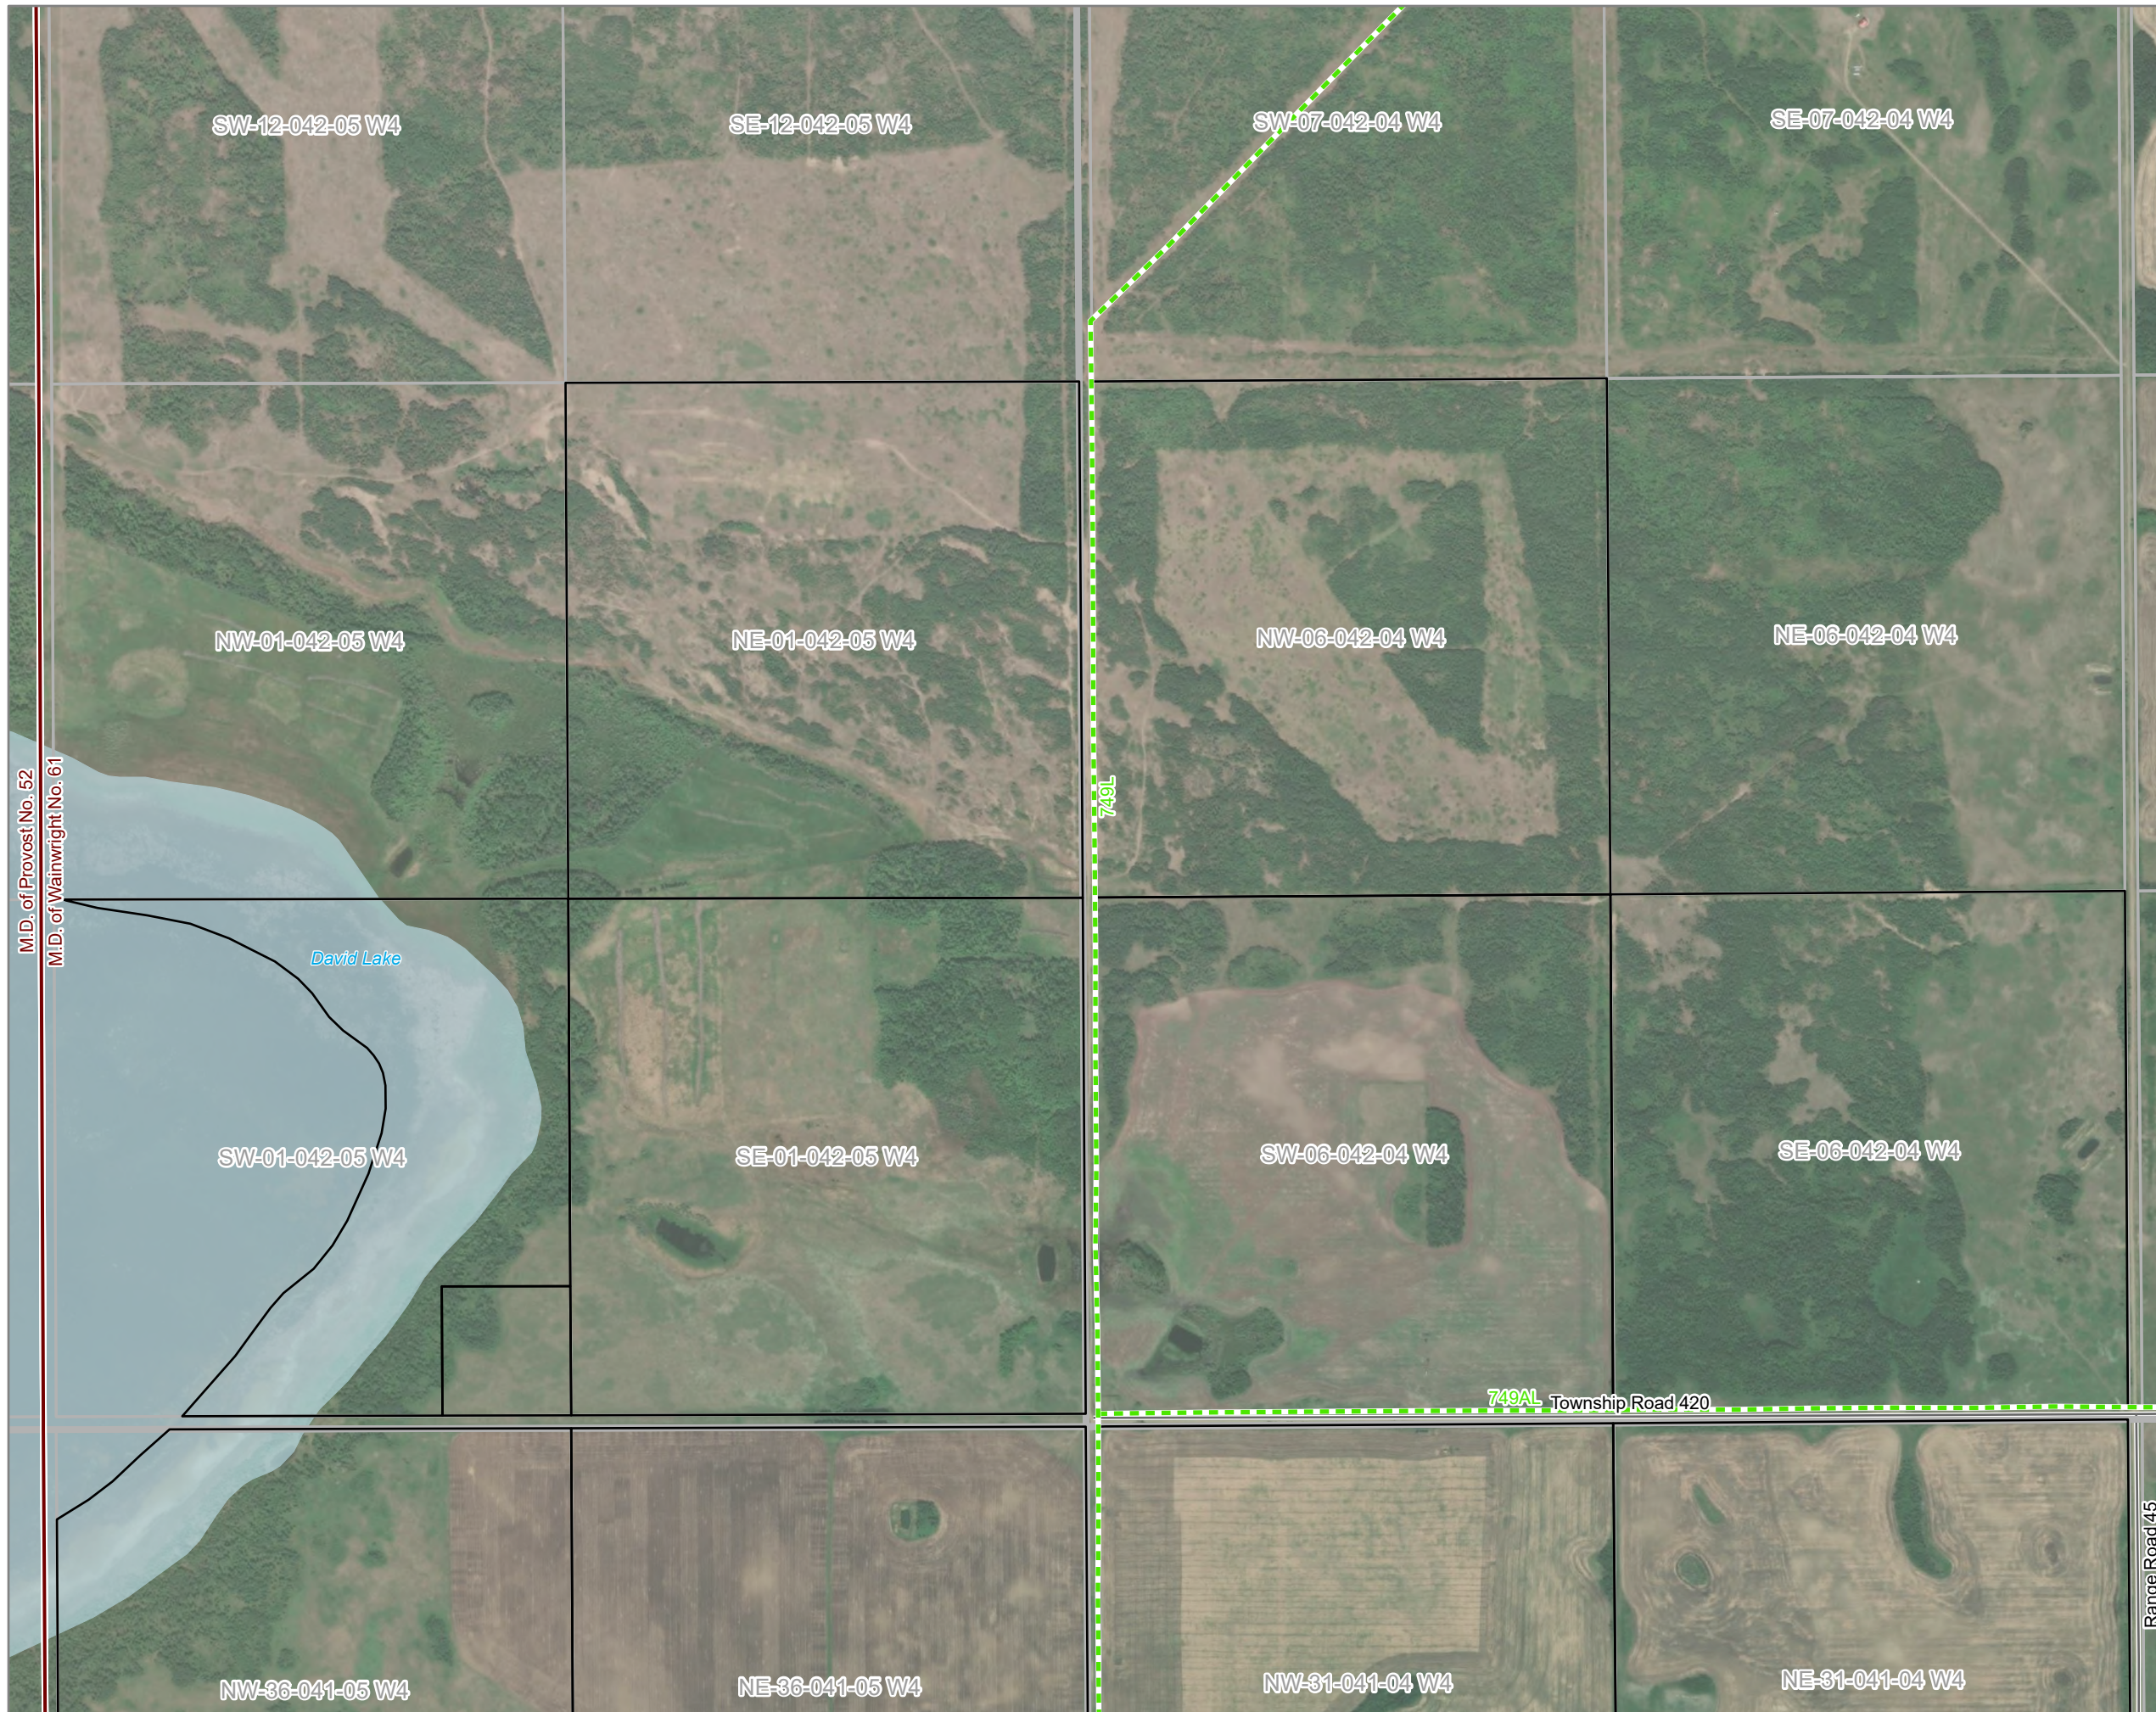

**Route Options
Page 1 of 11**


-  Parcel Boundary
-  Existing 138 or 144 kV Transmission Line
-  Unpaved Road
-  Municipal District Boundary
-  Water Body



Produced For: Westbridge Renewable Energy Corp. Produced By: J. Fanson
 Map Date: November 7, 2024 Map #: WBE24075-005 Rev. 0
This document is created solely for the use of [Insert Client Name], Maskwa Environmental Consulting Ltd. assumes no liability to any other third party for any representations contained in this drawing. Although there is no reason to believe that there are any errors associated with the data used to create this map product, users of this data are advised that errors may be present. Scale of the map is 1:10,000, when printed at 11" by 17". Coordinate System: NAD 1983 UTM Zone 12N
 Path: S:\Client\Westbridge\Dolcy\003_Mapping\20240906_StripMaps\



Route Options
Page 2 of 11

-  Route Option A
-  Route Option B
-  Approved Dolcy 1148S Substation Boundary
-  Permanent Right of Way
-  Temporary Workspace
-  Parcel Boundary
-  Existing 138 or 144 kV Transmission Line
-  Unpaved Road
-  Municipal District Boundary
-  Water Body

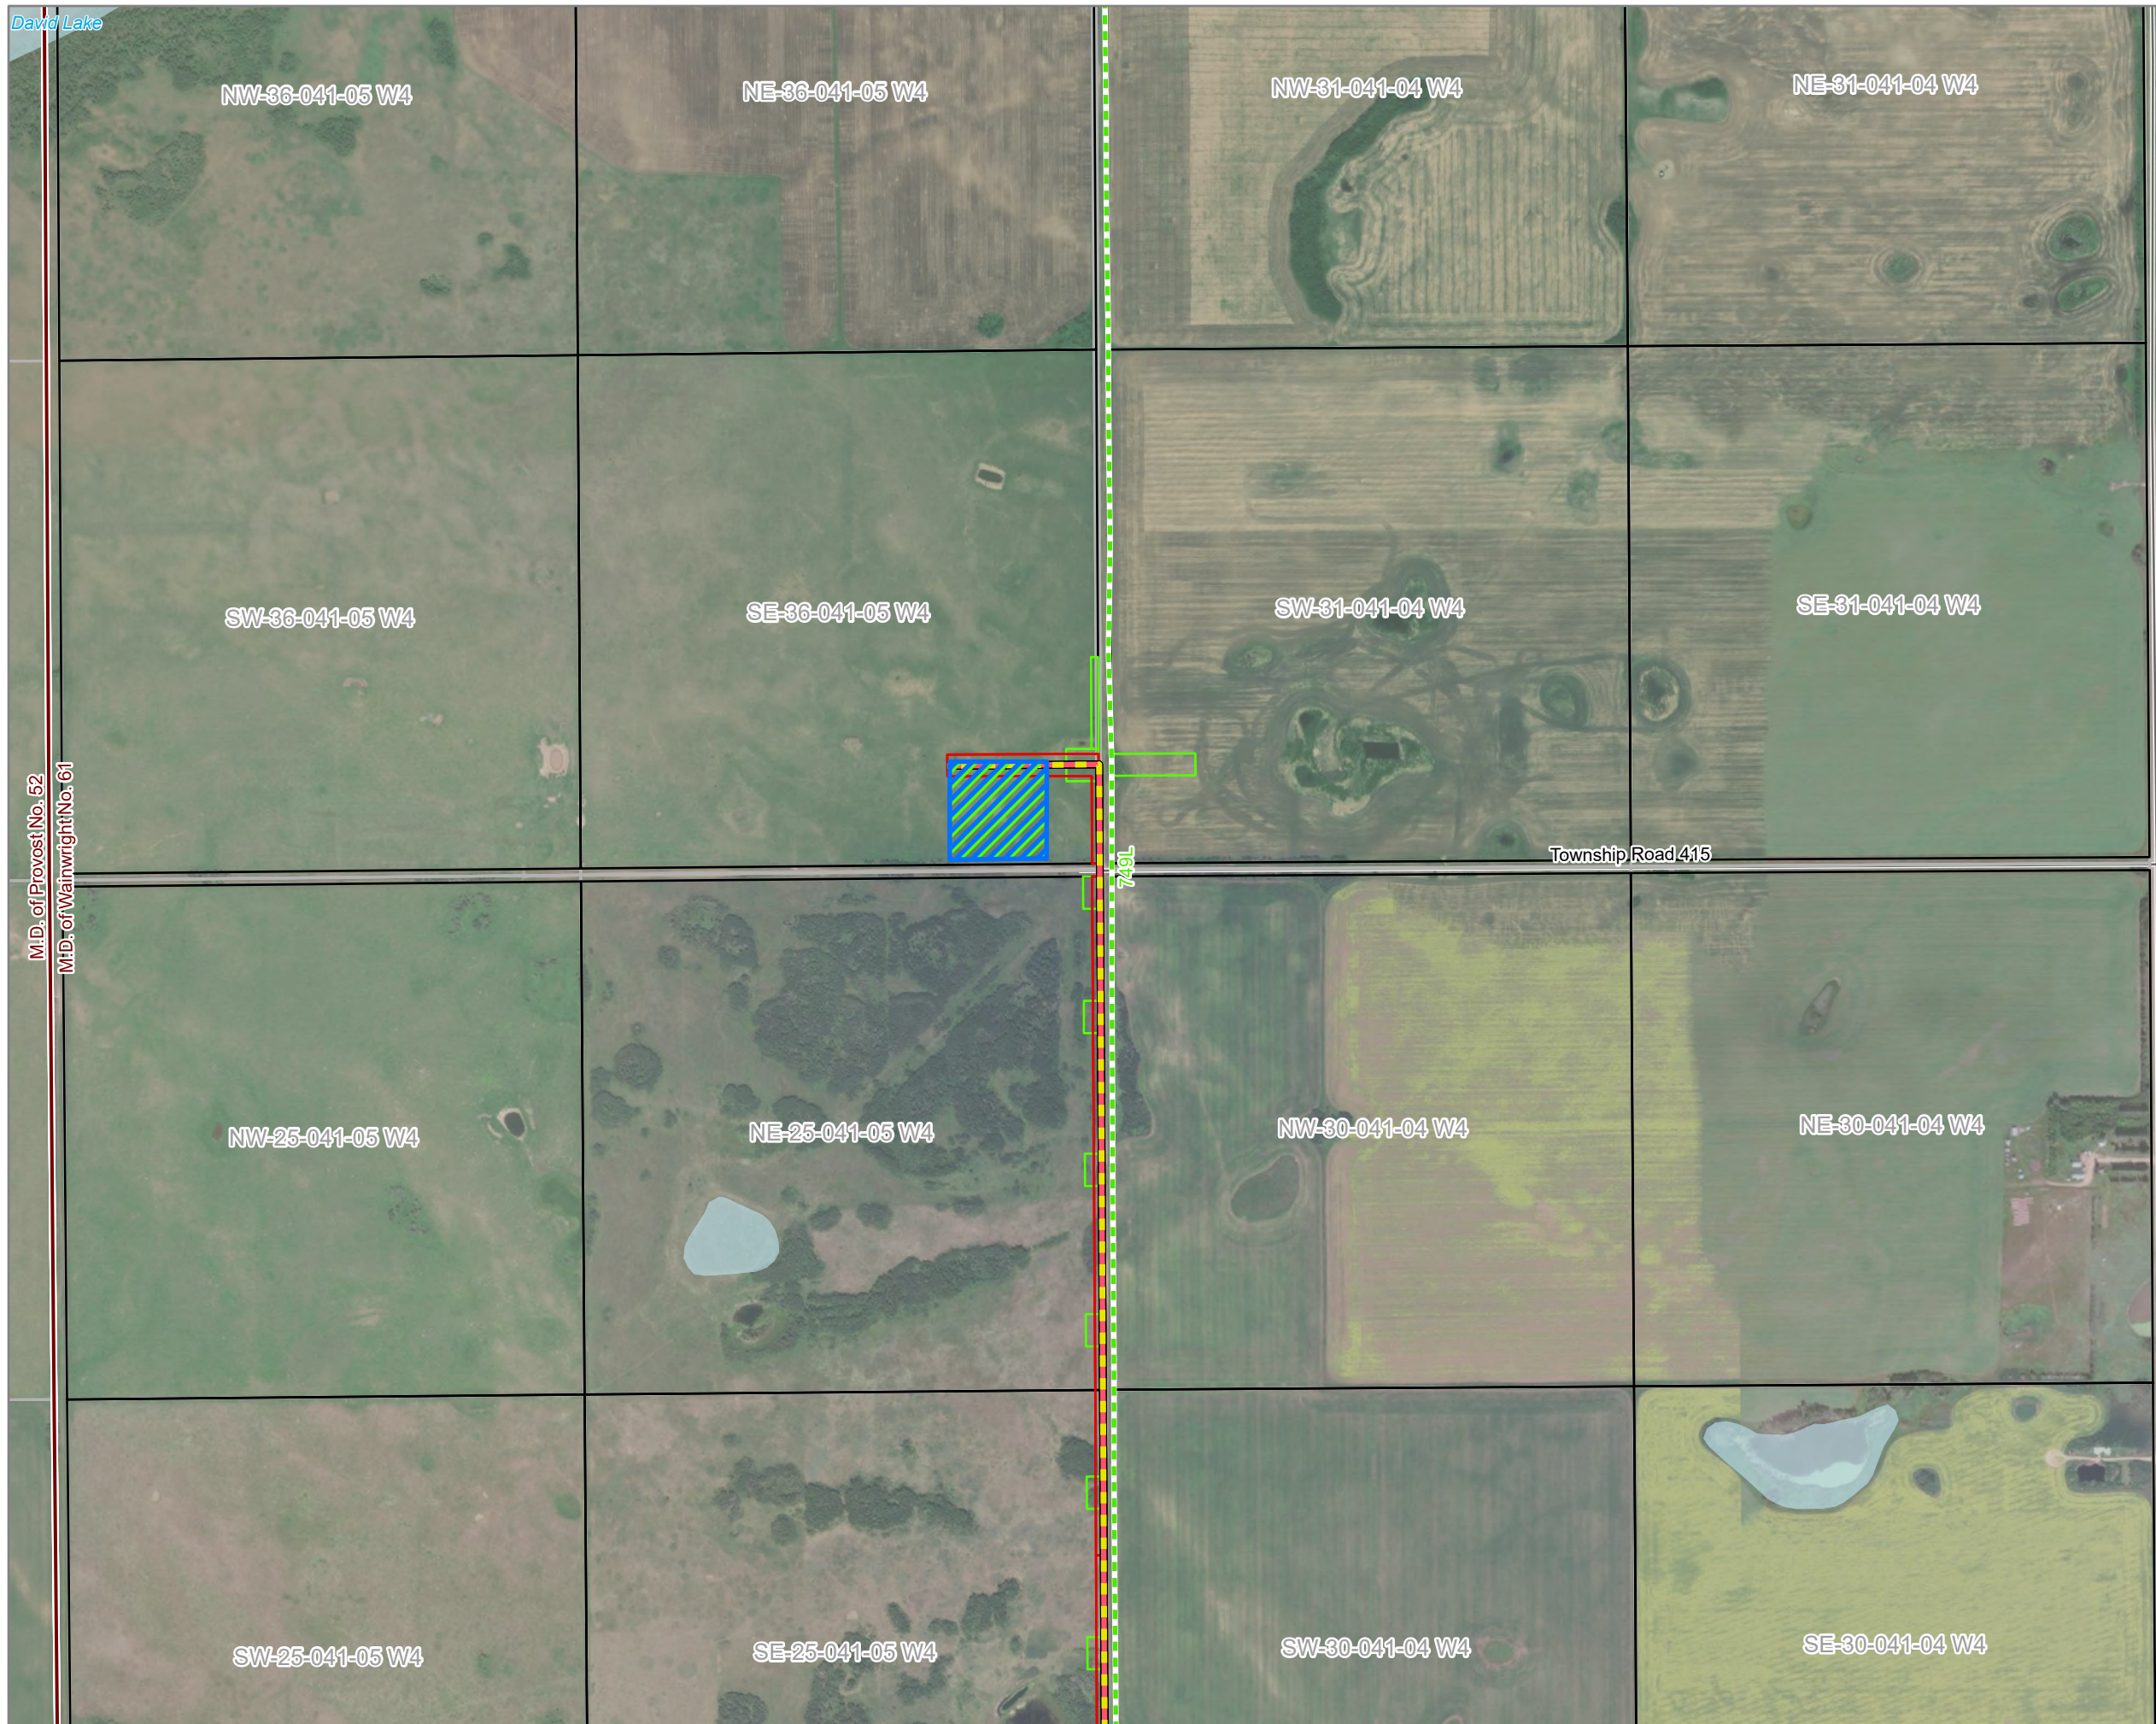





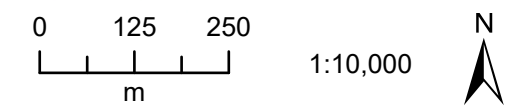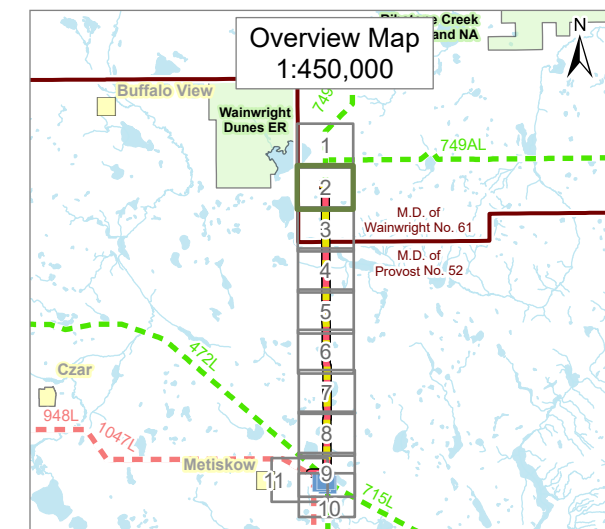




 
M.D. of Provost No. 52
M.D. of Wainwright No. 61



Range Road 45




Produced For: Westbridge Renewable Energy Corp. Produced By: J. Fanson
 Map Date: November 7, 2024 Map #: WBE24075-005 Rev. 0
This document is created solely for the use of [Insert Client Name], Maskwa Environmental Consulting Ltd. assumes no liability to any other third party for any representations contained in this drawing. Although there is no reason to believe that there are any errors associated with the data used to create this map product, users of this data are advised that errors may be present. Scale of the map is 1:10,000, when printed at 11" by 17". Coordinate System: NAD 1983 UTM Zone 12N
 Path: S:\Client\Westbridge\Dolcy\003_Mapping\20240906_StripMaps\

Route Options
Page 3 of 11



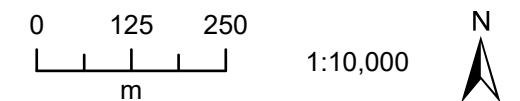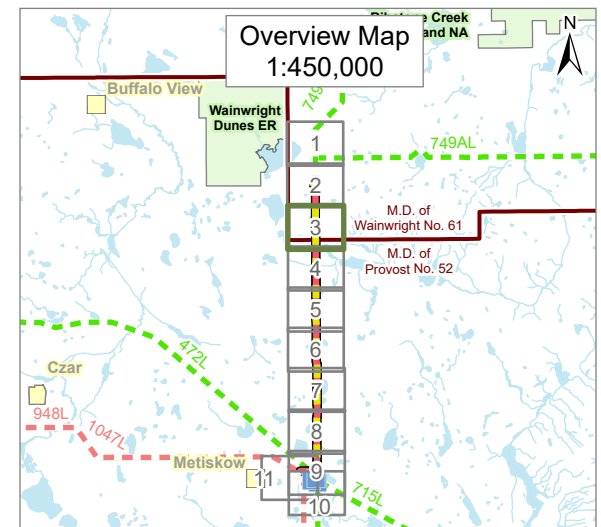



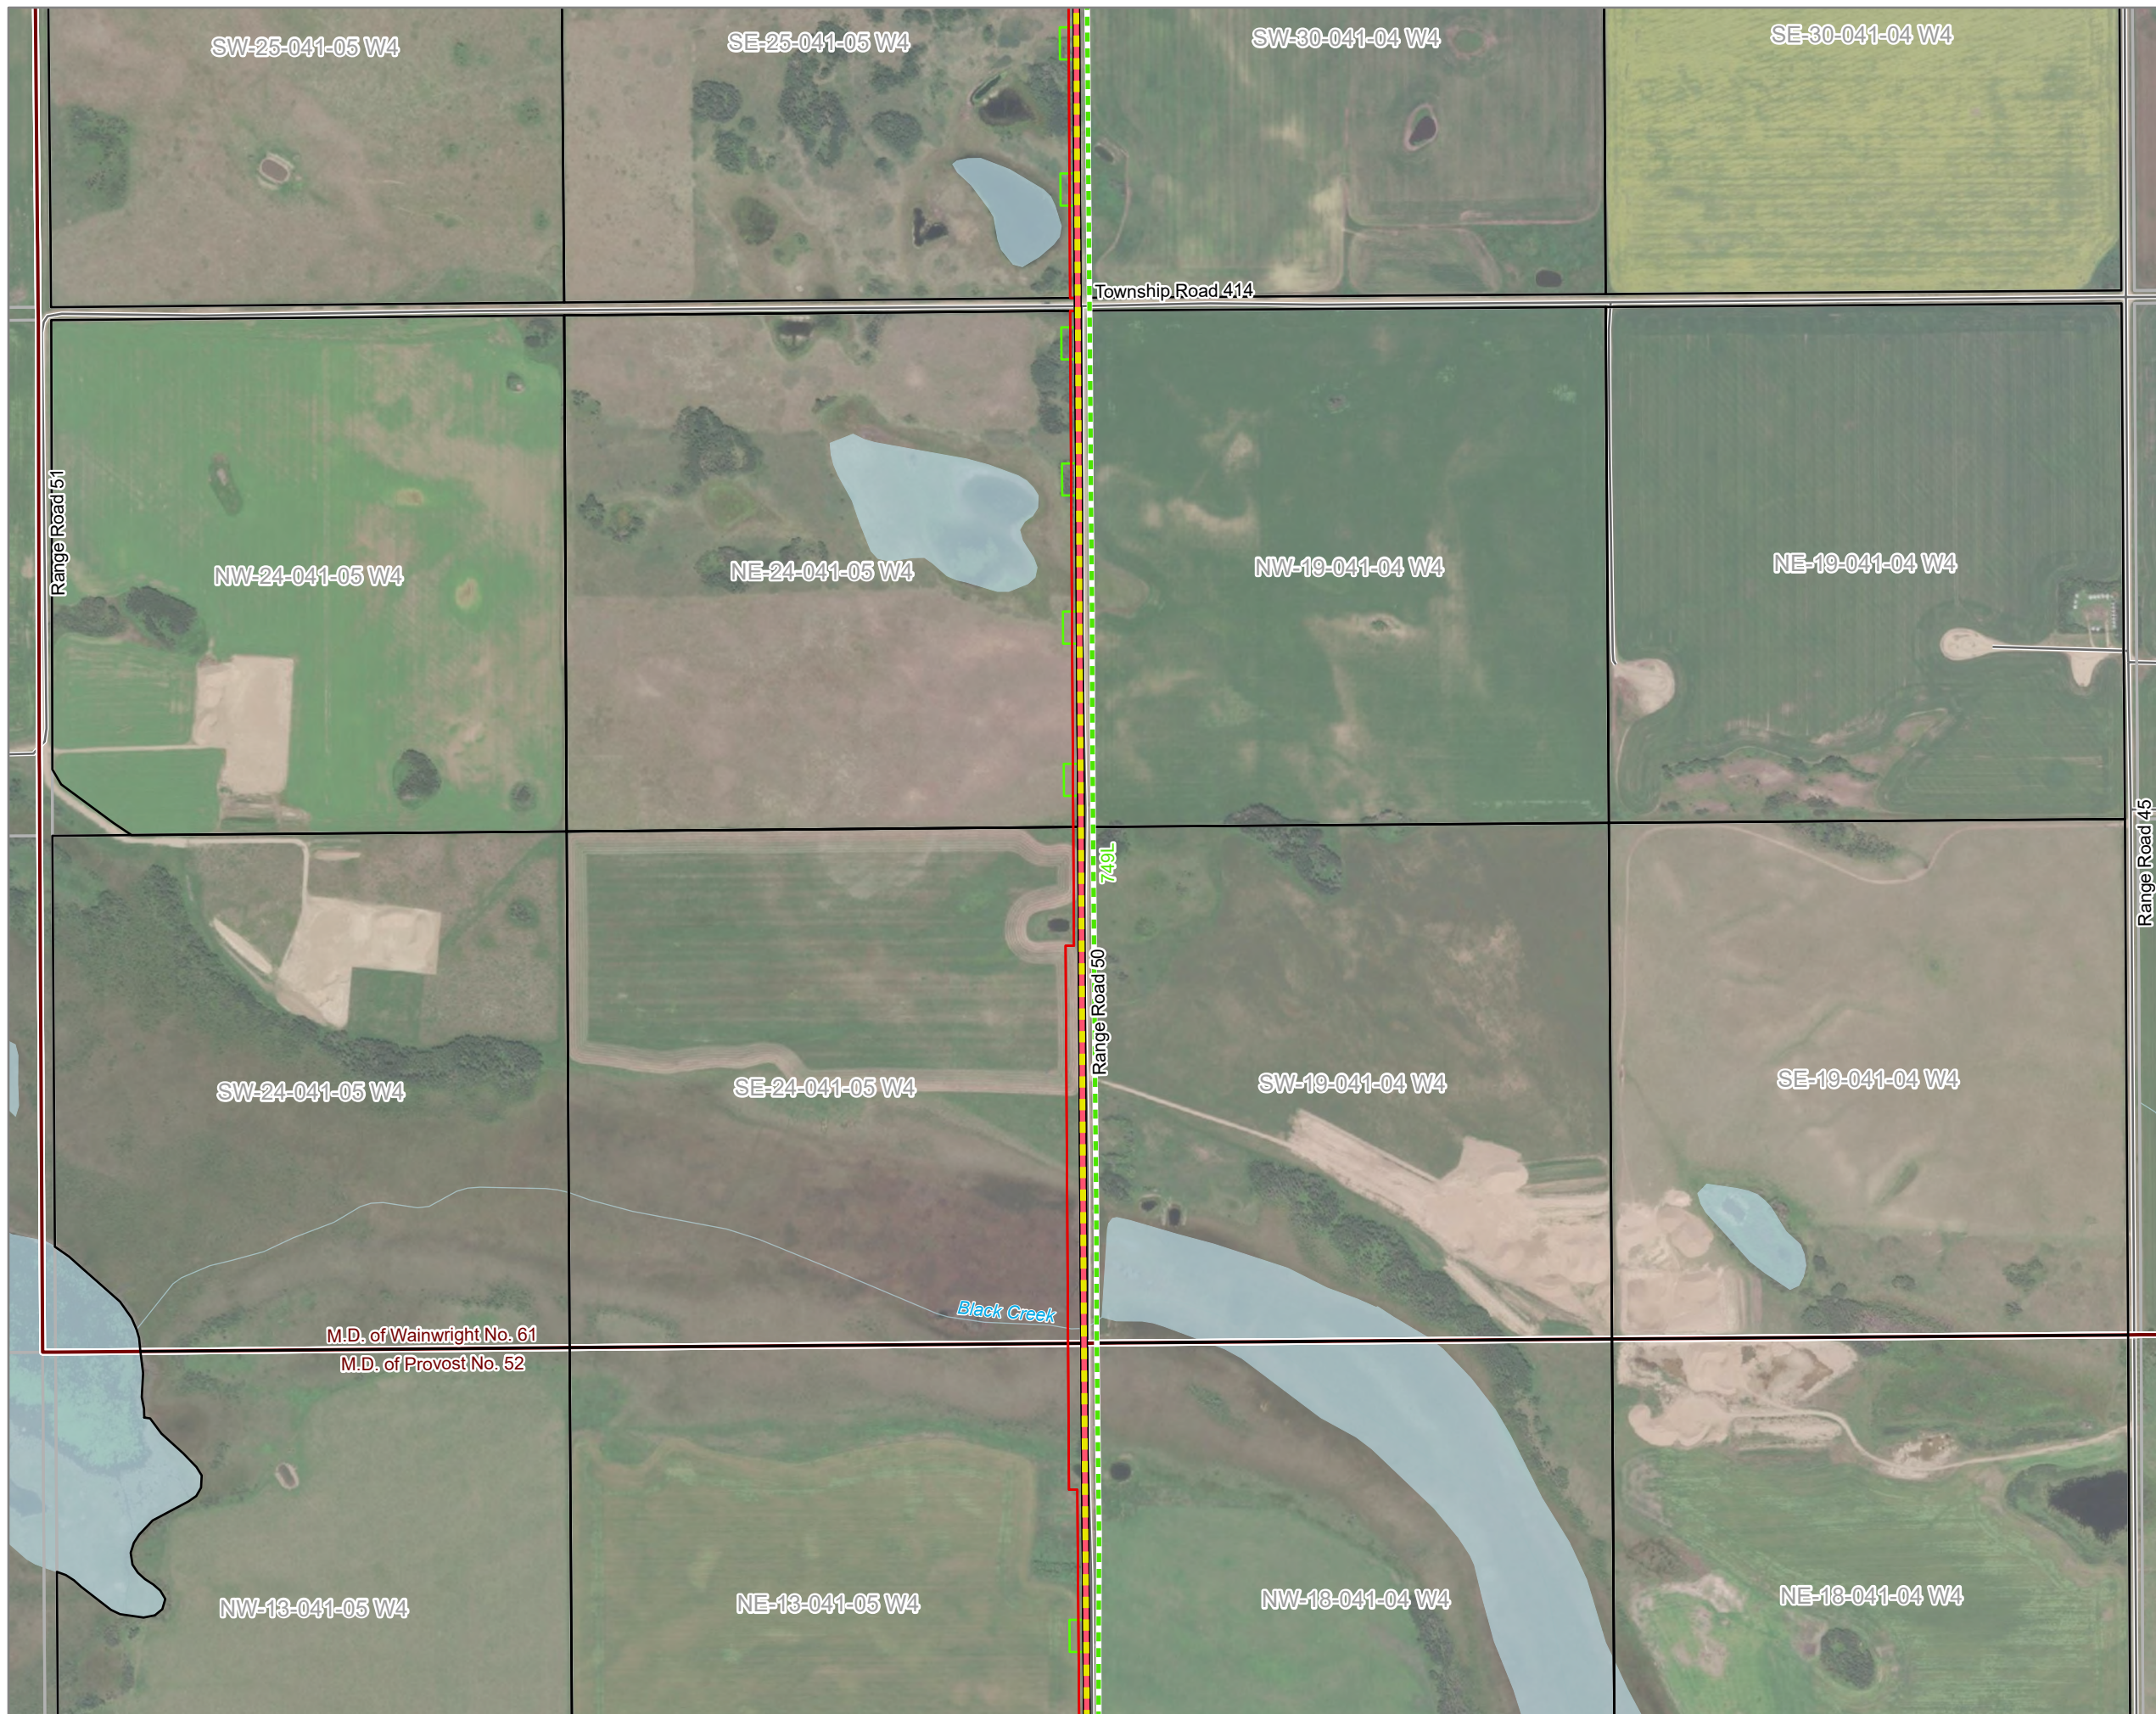


 
-  Route Option A
-  Route Option B
-  Permanent Right of Way
-  Temporary Workspace
-  Parcel Boundary
-  Existing 138 or 144 kV Transmission Line
-  Unpaved Road
-  Watercourse
-  Municipal District Boundary
-  Water Body






Produced For: Westbridge Renewable Energy Corp. Produced By: J. Fanson
 Map Date: November 7, 2024 Map #: WBE24075-005 Rev. 0
 This document is created solely for the use of [Insert Client Name], Maskwa Environmental Consulting Ltd. assumes no liability to any other third party for any representations contained in this drawing. Although there is no reason to believe that there are any errors associated with the data used to create this map product, users of this data are advised that errors may be present. Scale of the map is 1:10,000, when printed at 11" by 17". Coordinate System: NAD 1983 UTM Zone 12N
 Path: S:\Client\Westbridge\Dolcy\003_Mapping\20240906_StripMaps\





**Route Options
Page 4 of 11**

-  Route Option A
-  Route Option B
-  Permanent Right of Way
-  Temporary Workspace
-  Parcel Boundary
-  Existing 138 or 144 kV Transmission Line
-  Unpaved Road
-  Watercourse
-  Municipal District Boundary
-  Water Body

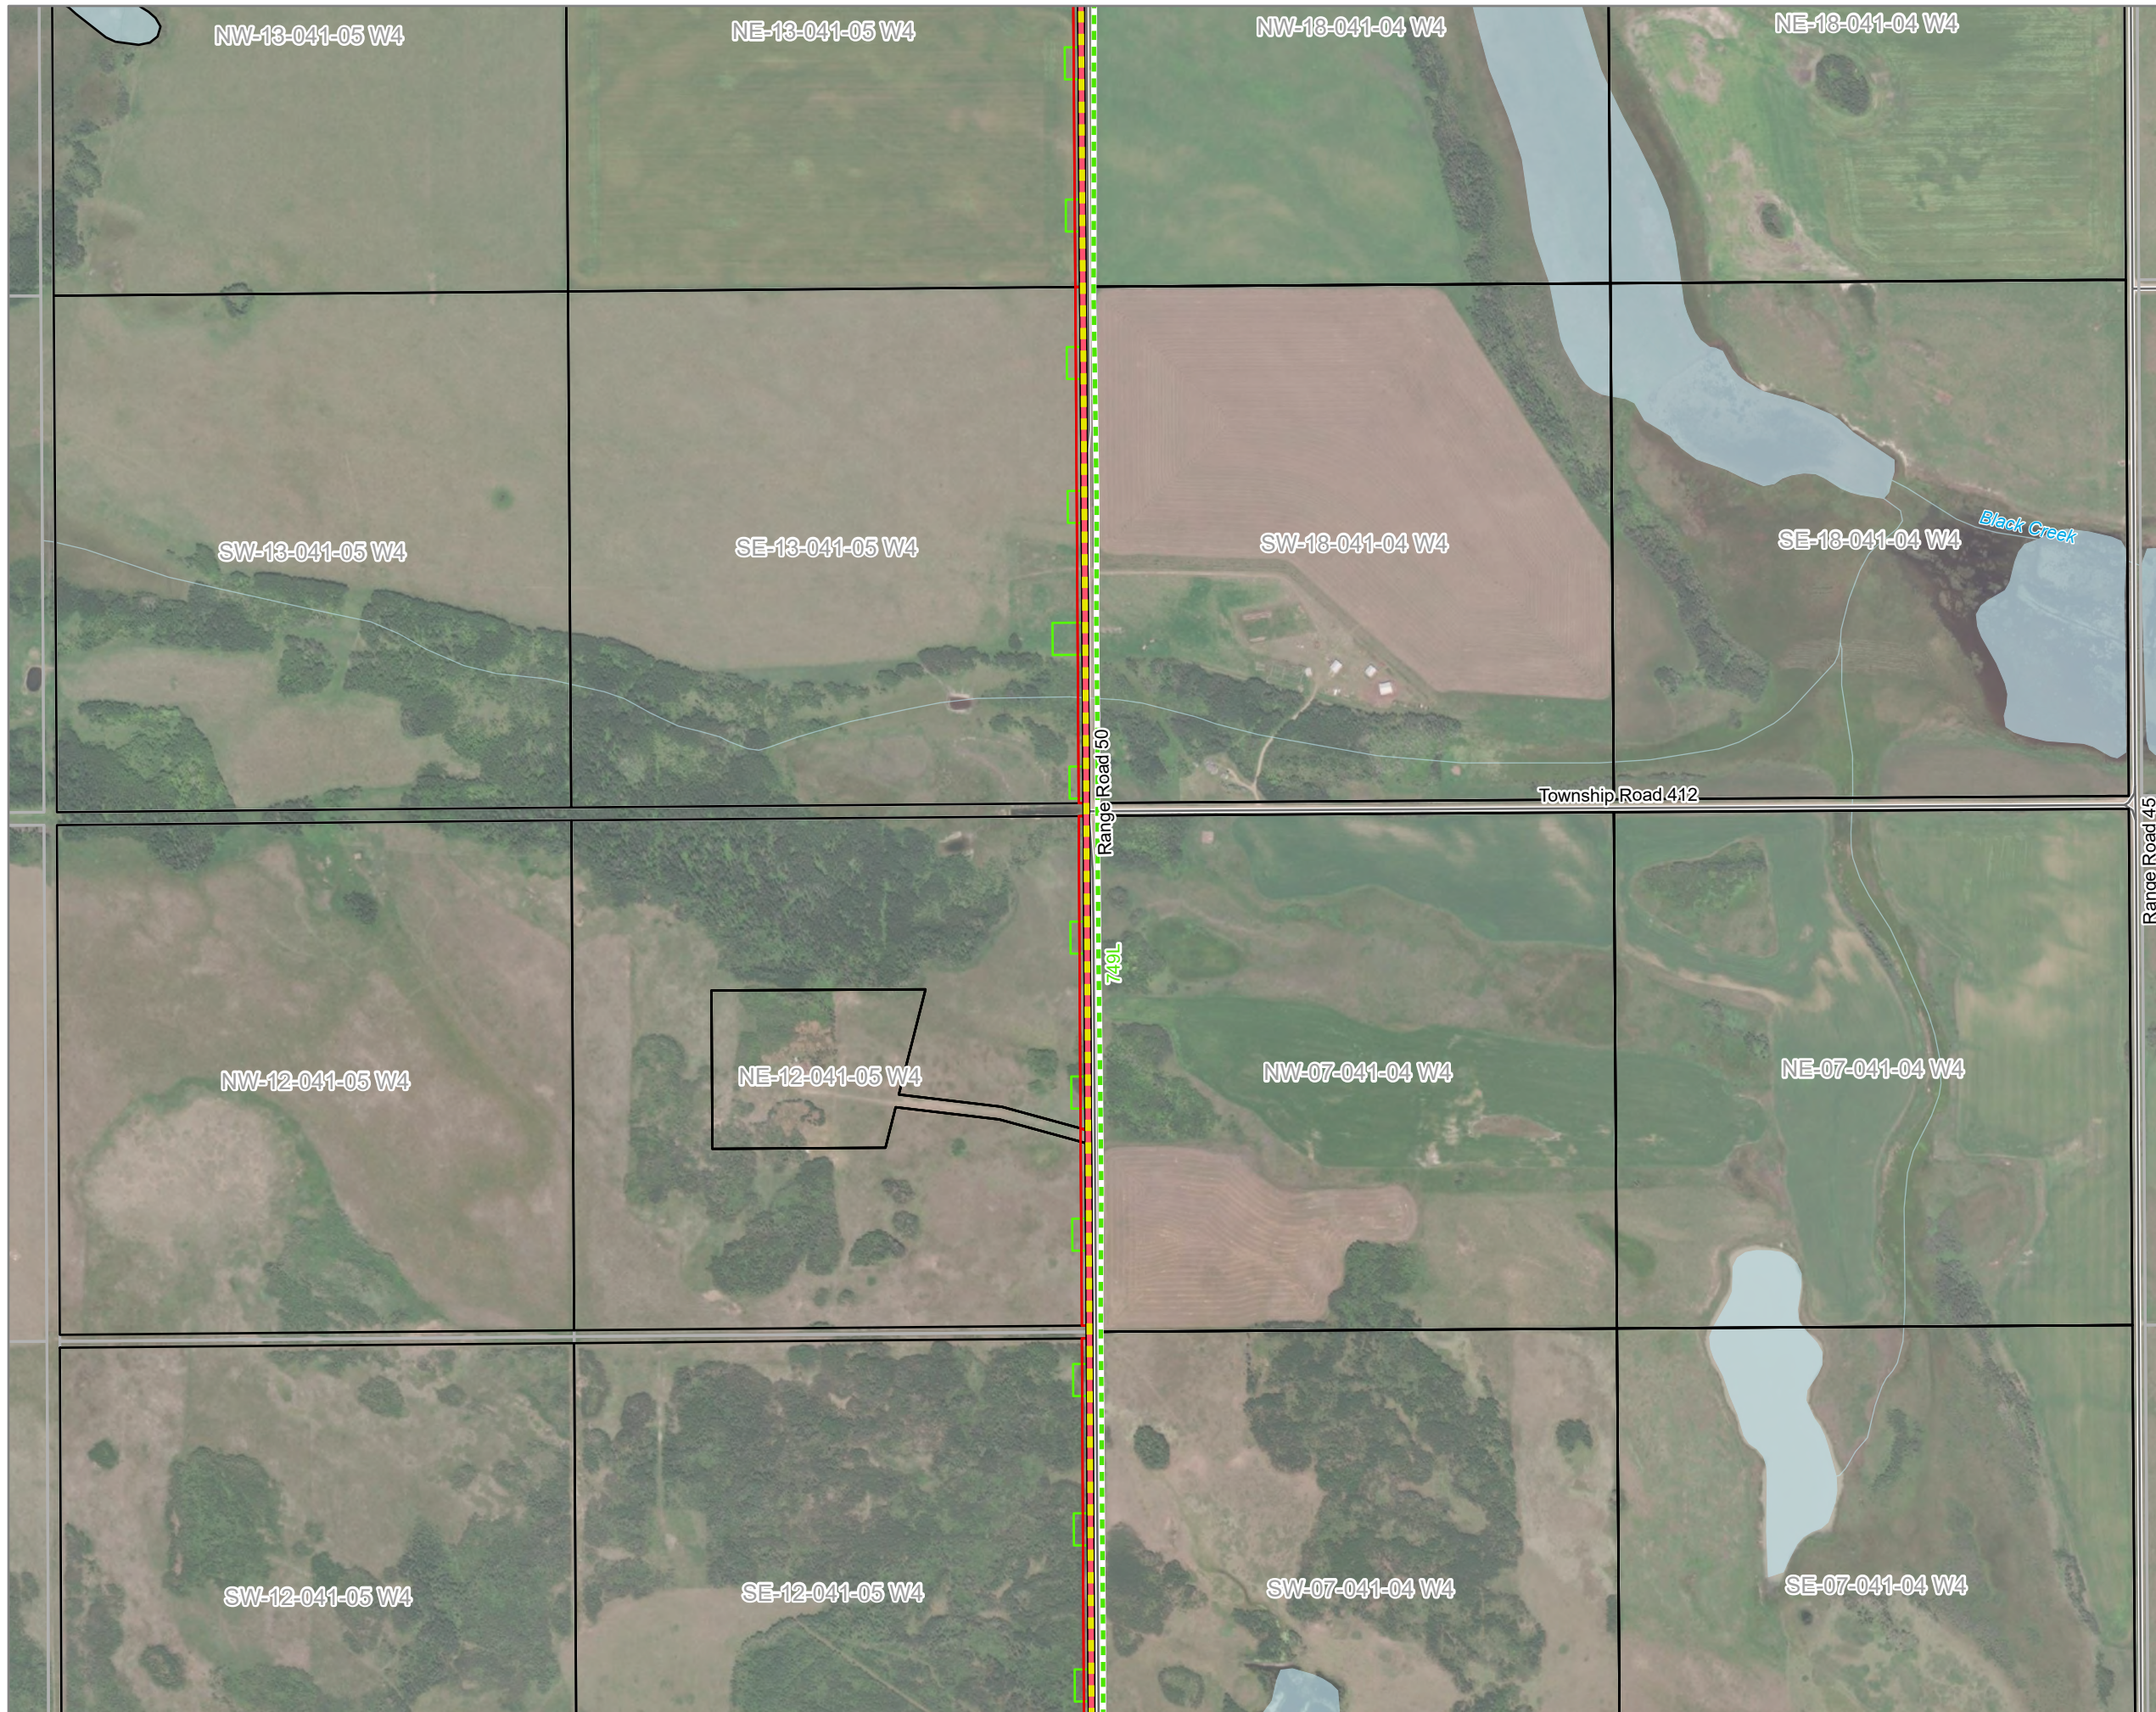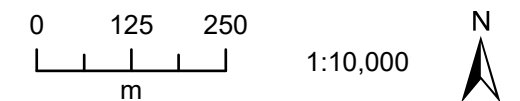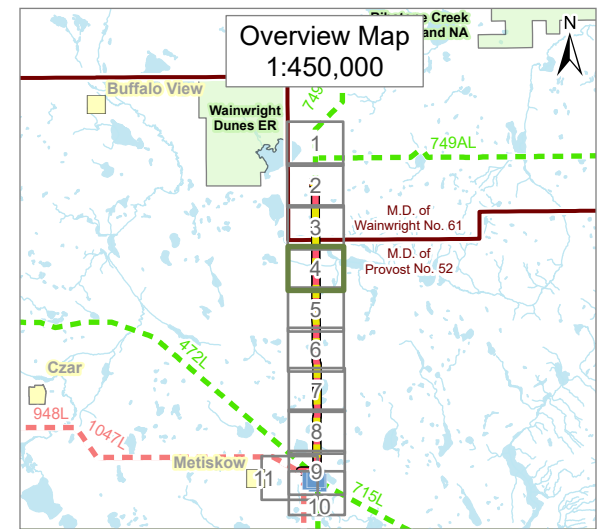


**Route Options
Page 5 of 11**



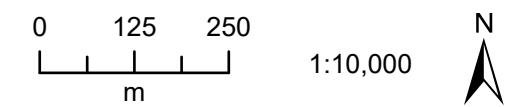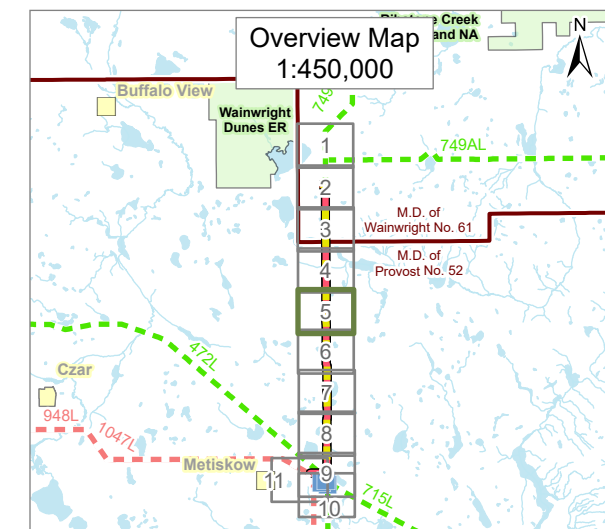



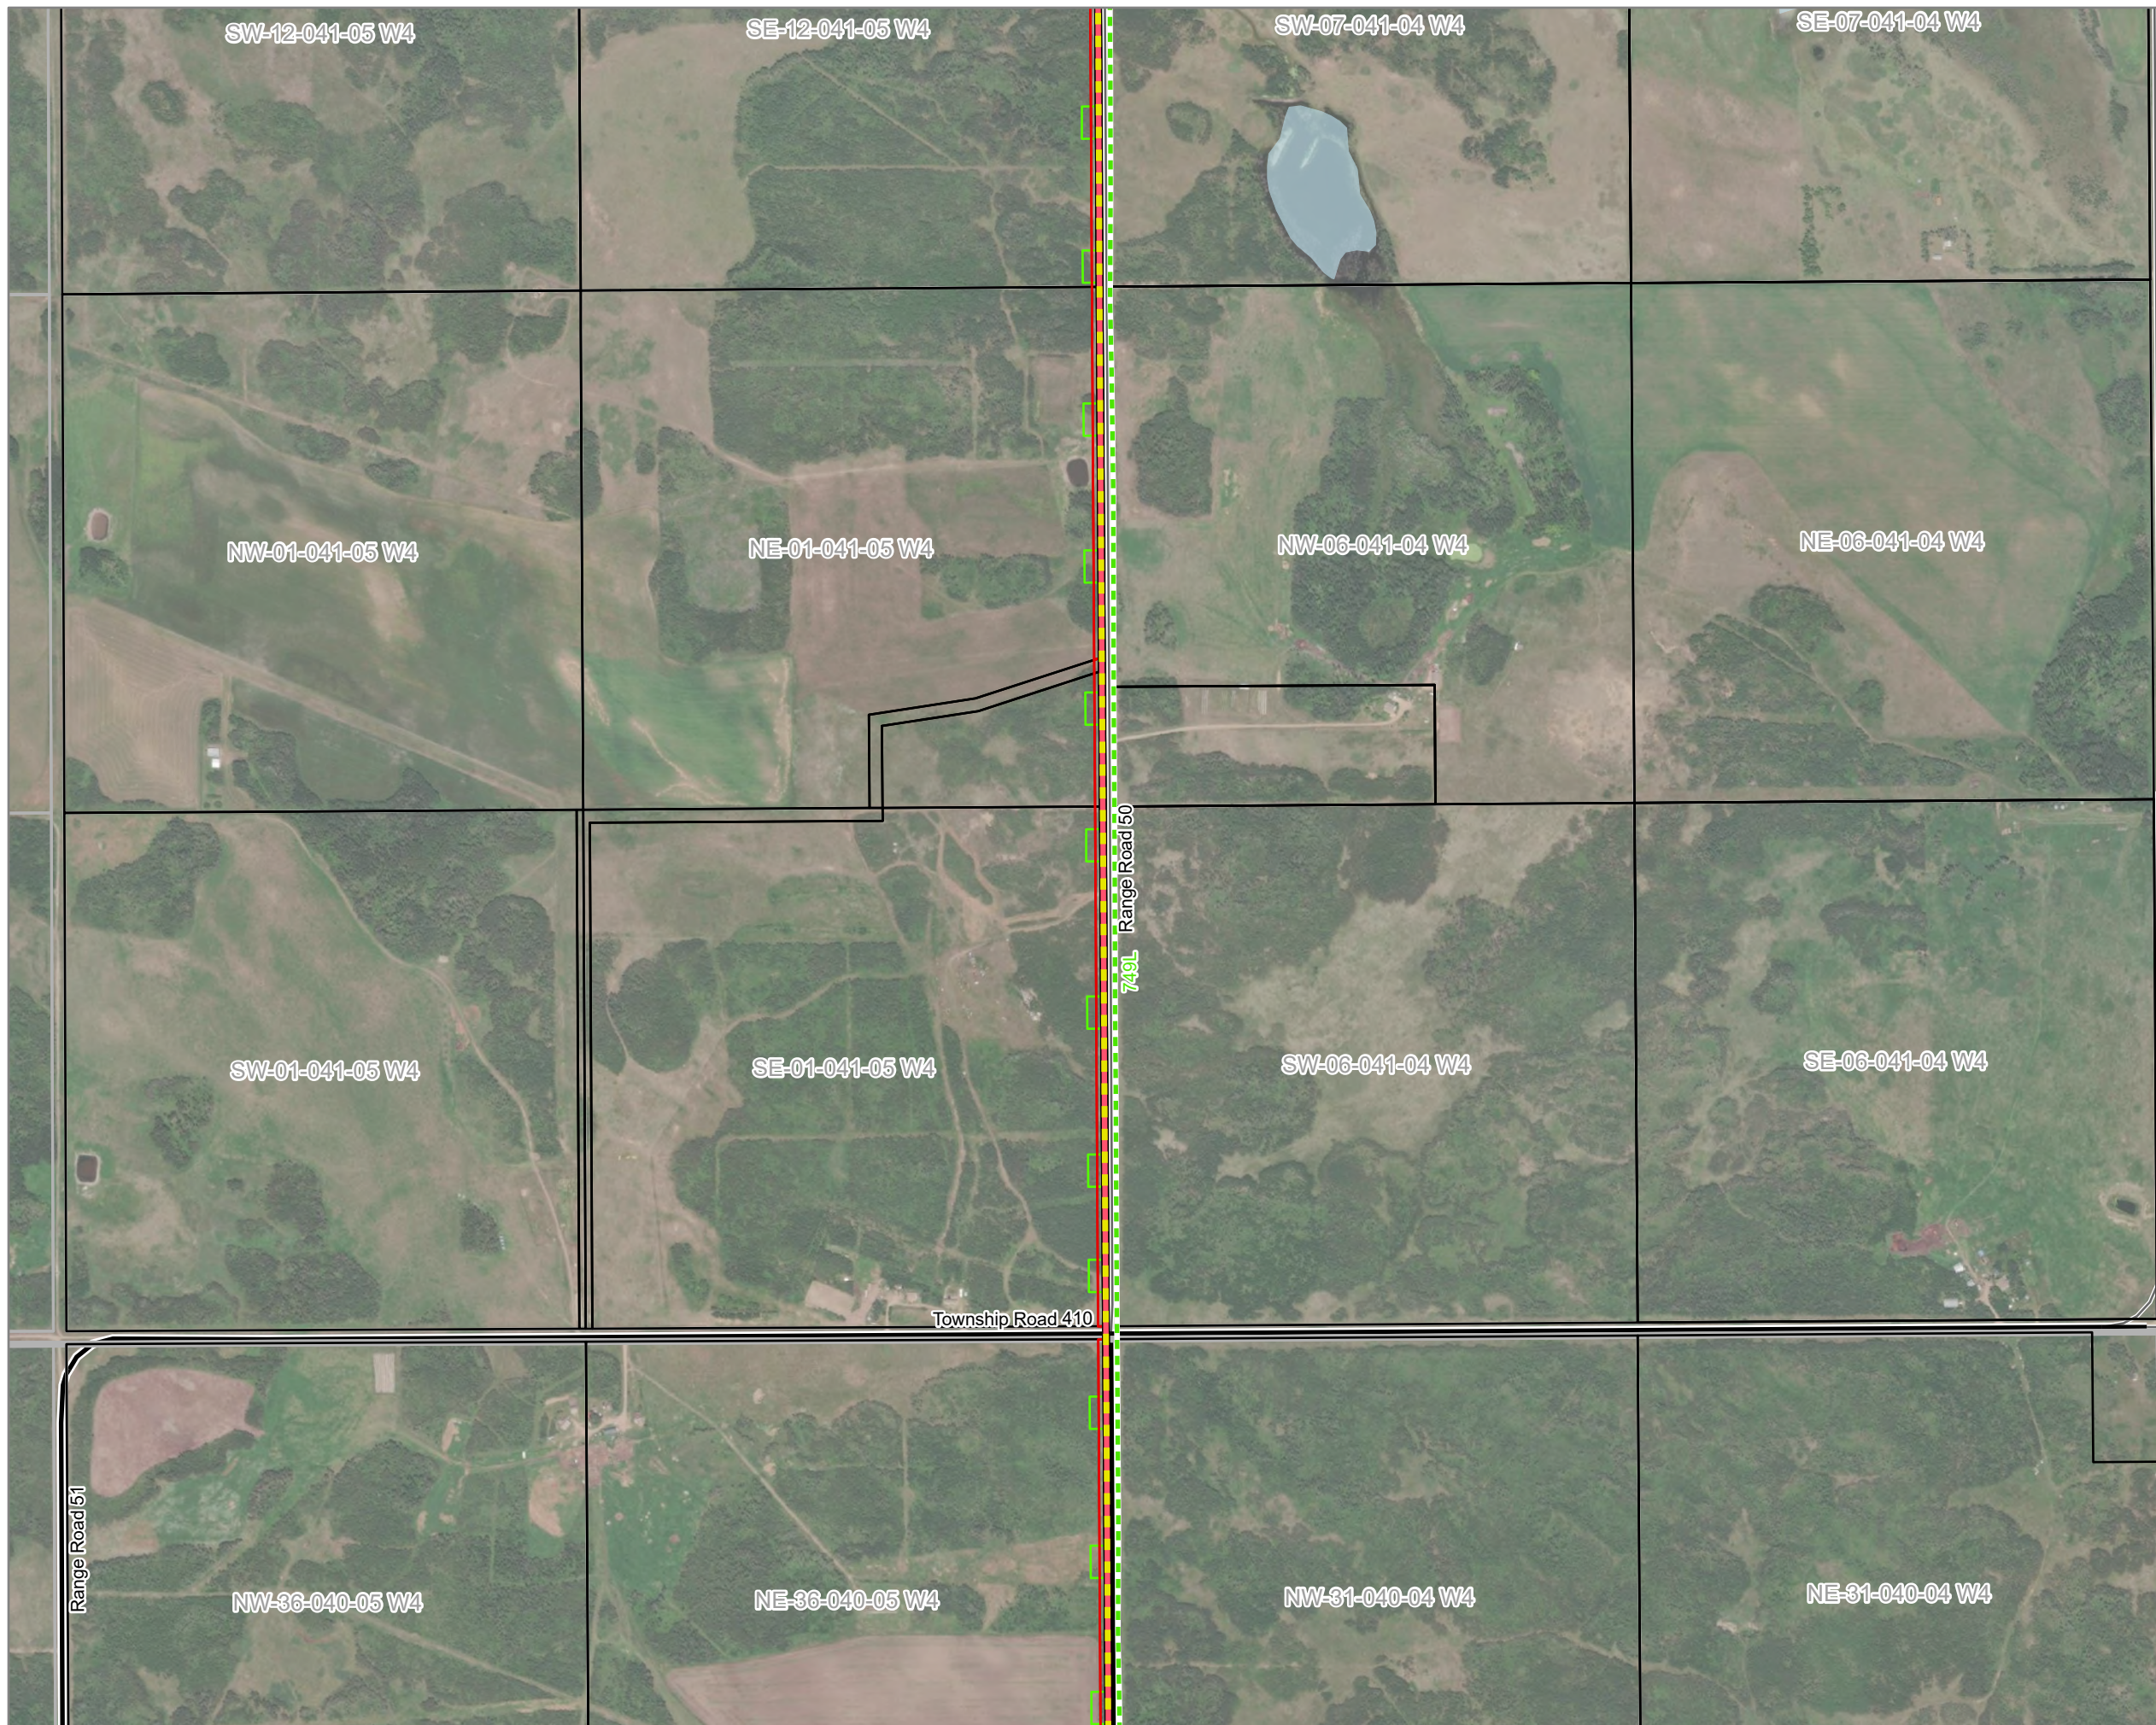


- Route Option A
- Route Option B
- Permanent Right of Way
- Temporary Workspace
- Parcel Boundary
- - - Existing 138 or 144 kV Transmission Line
- Paved Road
- Unpaved Road
- Municipal District Boundary
- Water Body






Produced For: Westbridge Renewable Energy Corp. Produced By: J. Fanson
 Map Date: November 7, 2024 Map #: WBE24075-005 Rev. 0
 This document is created solely for the use of [Insert Client Name], Maskwa Environmental Consulting Ltd. assumes no liability to any other third party for any representations contained in this drawing. Although there is no reason to believe that there are any errors associated with the data used to create this map product, users of this data are advised that errors may be present. Scale of the map is 1:10,000, when printed at 11" by 17". Coordinate System: NAD 1983 UTM Zone 12N
 Path: S:\Client\Westbridge\Dolcy\003_Mapping\20240906_StripMaps\





**Route Options
Page 6 of 11**

 -  Route Option A
-  Route Option B
-  Permanent Right of Way
-  Temporary Workspace
-  Parcel Boundary
-  Existing 138 or 144 kV Transmission Line
-  Paved Road
-  Municipal District Boundary
-  Water Body

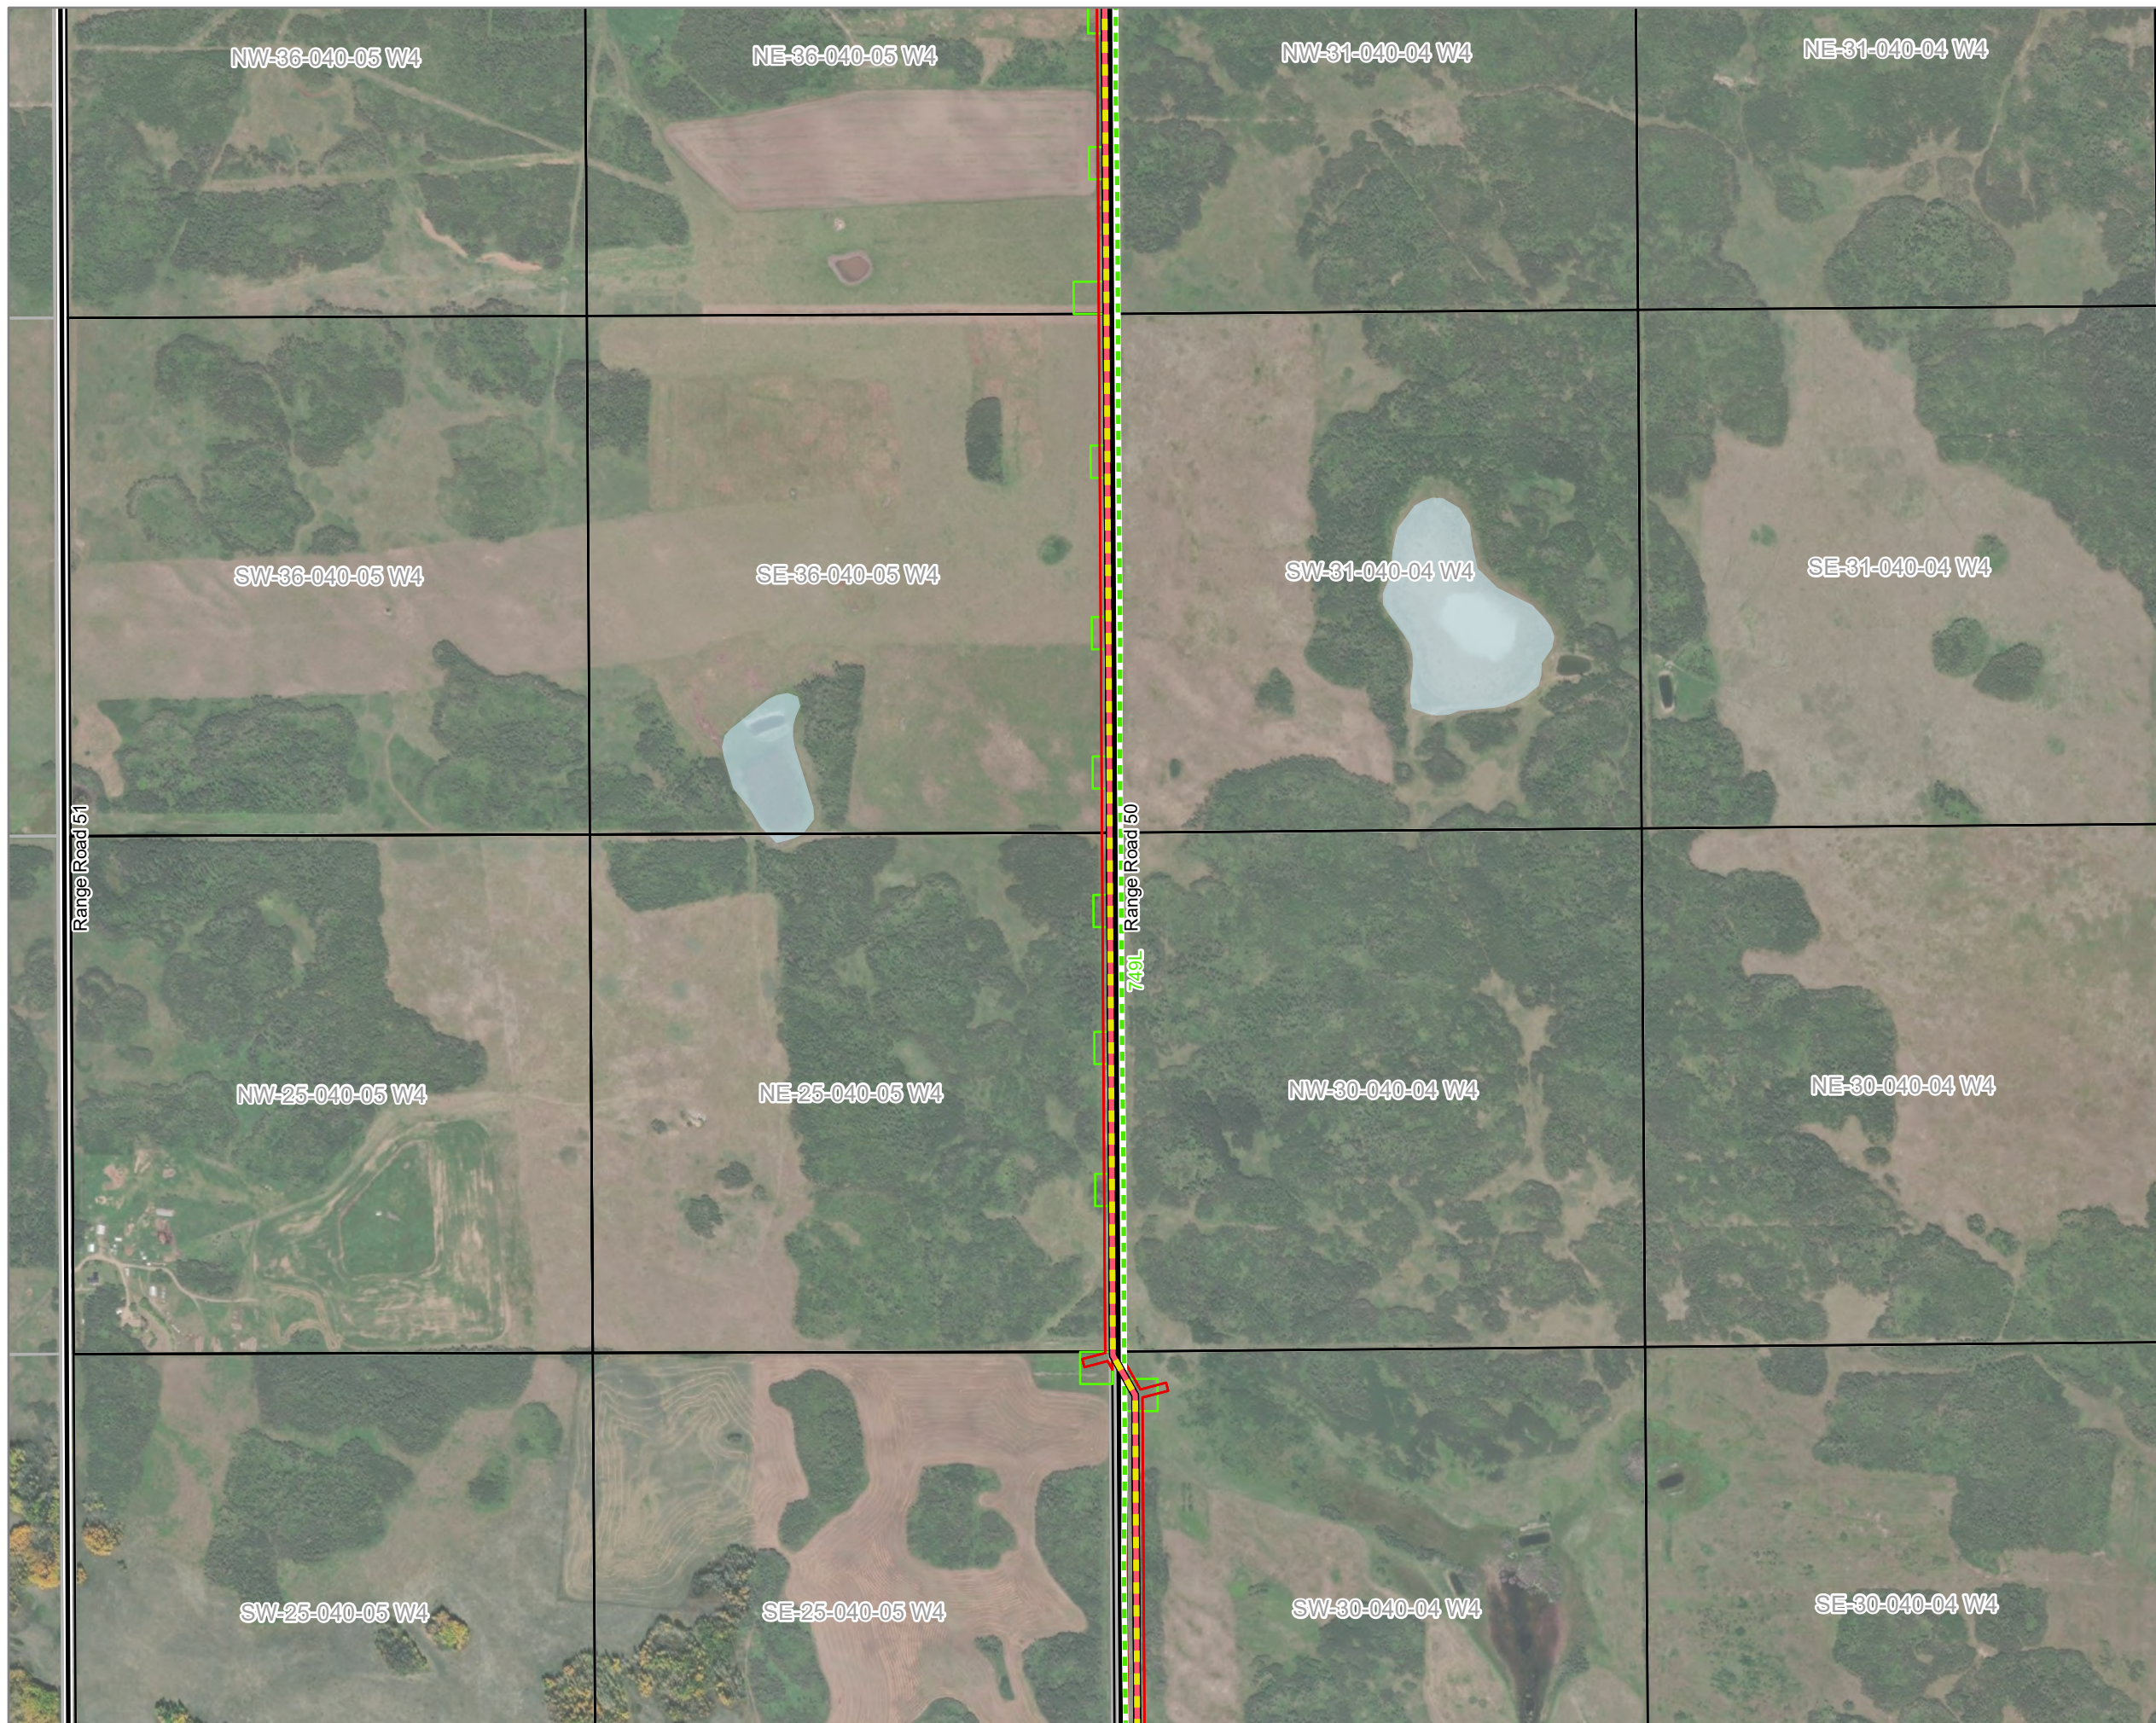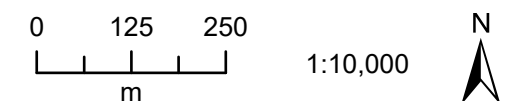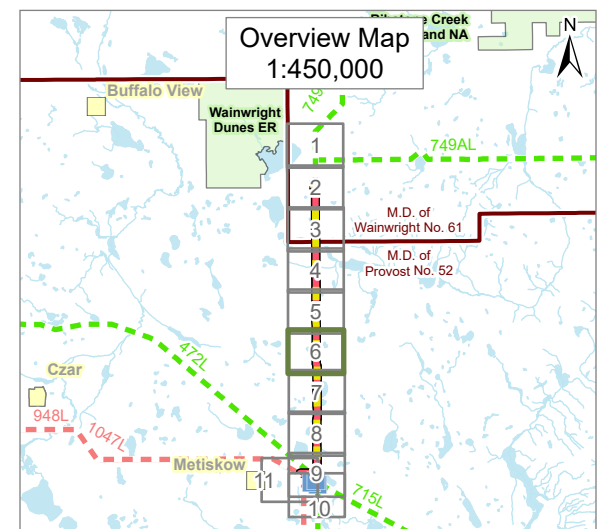


**Route Options
Page 7 of 11**

- Route Option A
- Route Option B
- Permanent Right of Way
- Parcel Boundary
- - - Existing 138 or 144 kV Transmission Line
- Paved Road
- Unpaved Road
- Municipal District Boundary
- Water Body

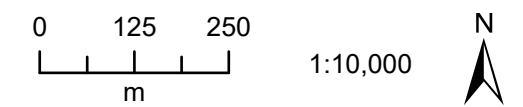
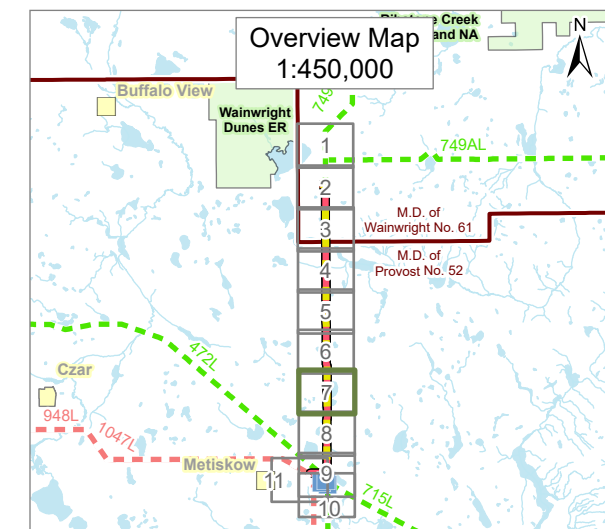


Produced For: Westbridge Renewable Energy Corp. Produced By: J. Fanson
 Map Date: November 7, 2024 Map #: WBE24075-005 Rev. 0
This document is created solely for the use of [Insert Client Name], Maskwa Environmental Consulting Ltd. assumes no liability to any other third party for any representations contained in this drawing. Although there is no reason to believe that there are any errors associated with the data used to create this map product, users of this data are advised that errors may be present. Scale of the map is 1:10,000, when printed at 11" by 17". Coordinate System: NAD 1983 UTM Zone 12N
 Path: S:\Client\Westbridge\Dolcy\003_Mapping\20240906_StripMaps\

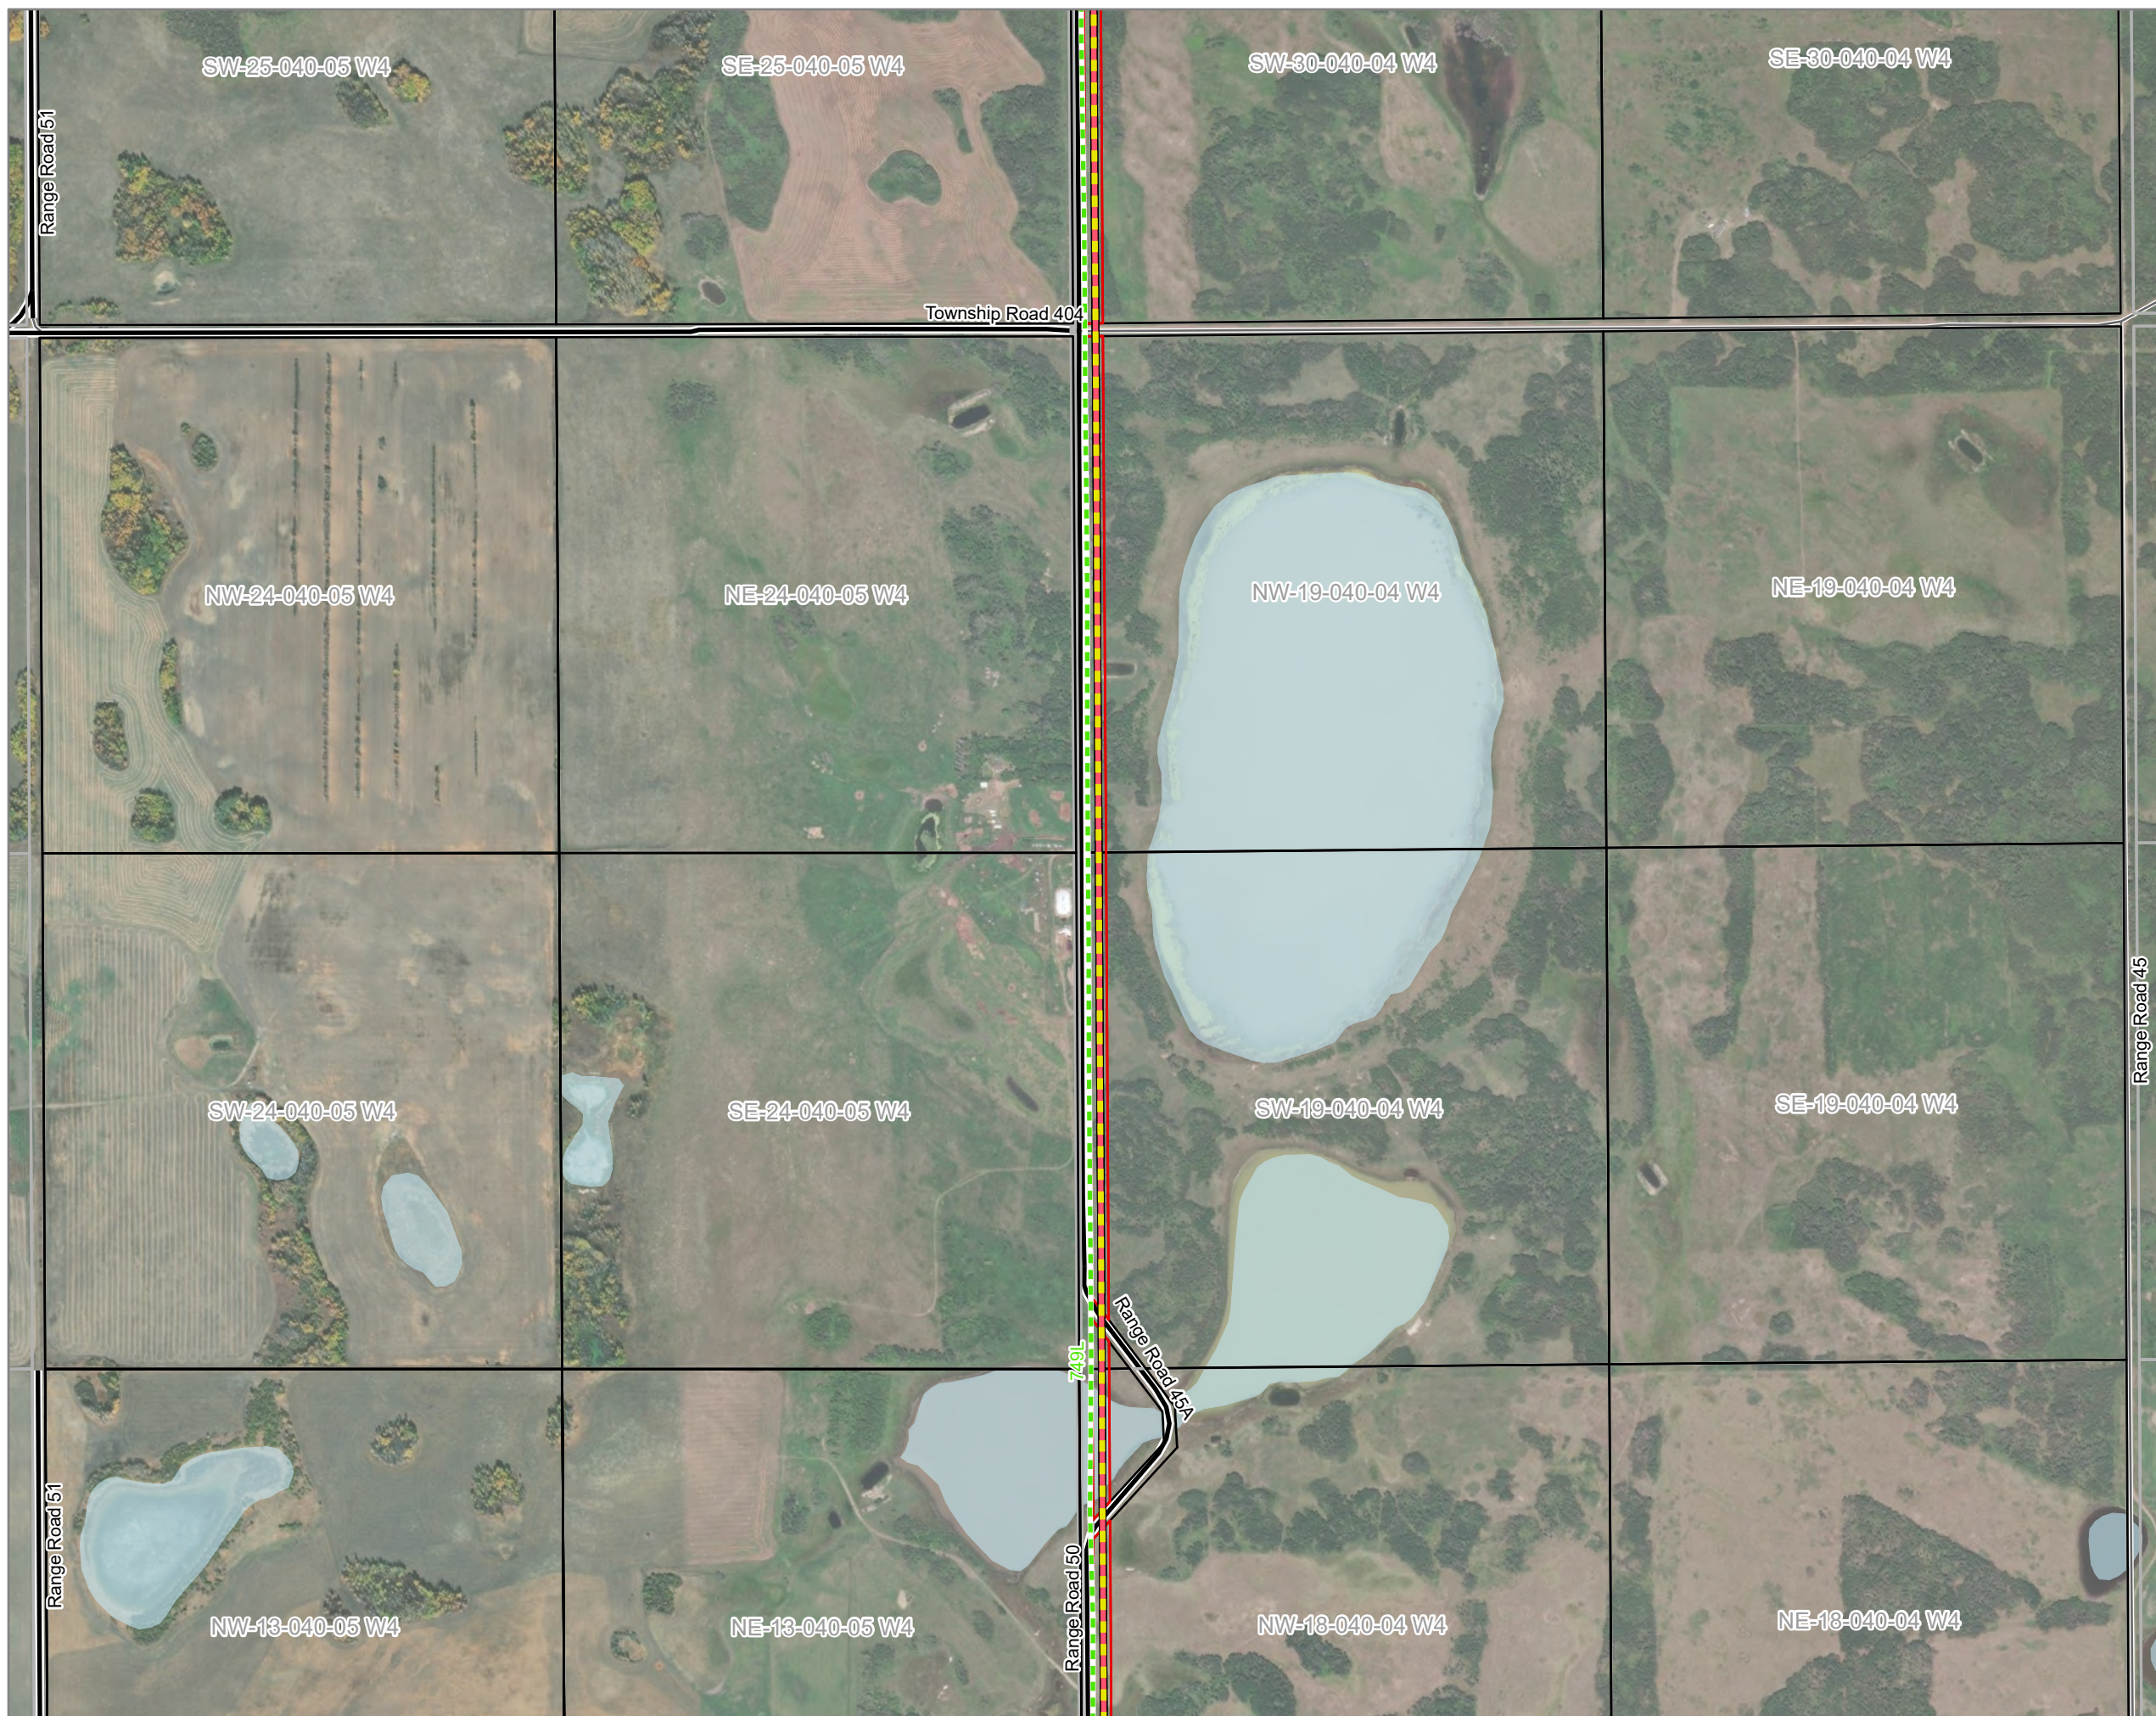



**Route Options
Page 8 of 11**

- Route Option A
- Route Option B
- Permanent Right of Way
- Temporary Workspace
- Parcel Boundary
- - - Existing 138 or 144 kV Transmission Line
- Paved Road
- Unpaved Road
- Watercourse
- Municipal District Boundary
- Water Body

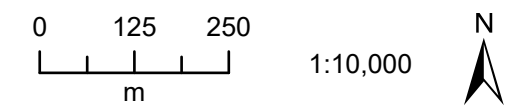
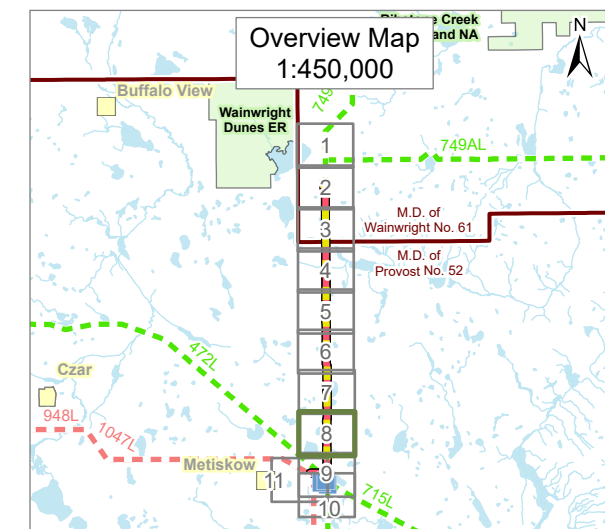


Produced For: Westbridge Renewable Energy Corp. Produced By: J. Fanson
 Map Date: November 7, 2024 Map #: WBE24075-005 Rev. 0
 This document is created solely for the use of [Insert Client Name], Maskwa Environmental Consulting Ltd. assumes no liability to any other third party for any representations contained in this drawing. Although there is no reason to believe that there are any errors associated with the data used to create this map product, users of this data are advised that errors may be present. Scale of the map is 1:10,000, when printed at 11" by 17". Coordinate System: NAD 1983 UTM Zone 12N
 Path: S:\Client\Westbridge\Dolcy\003_Mapping\20240906_StripMaps\

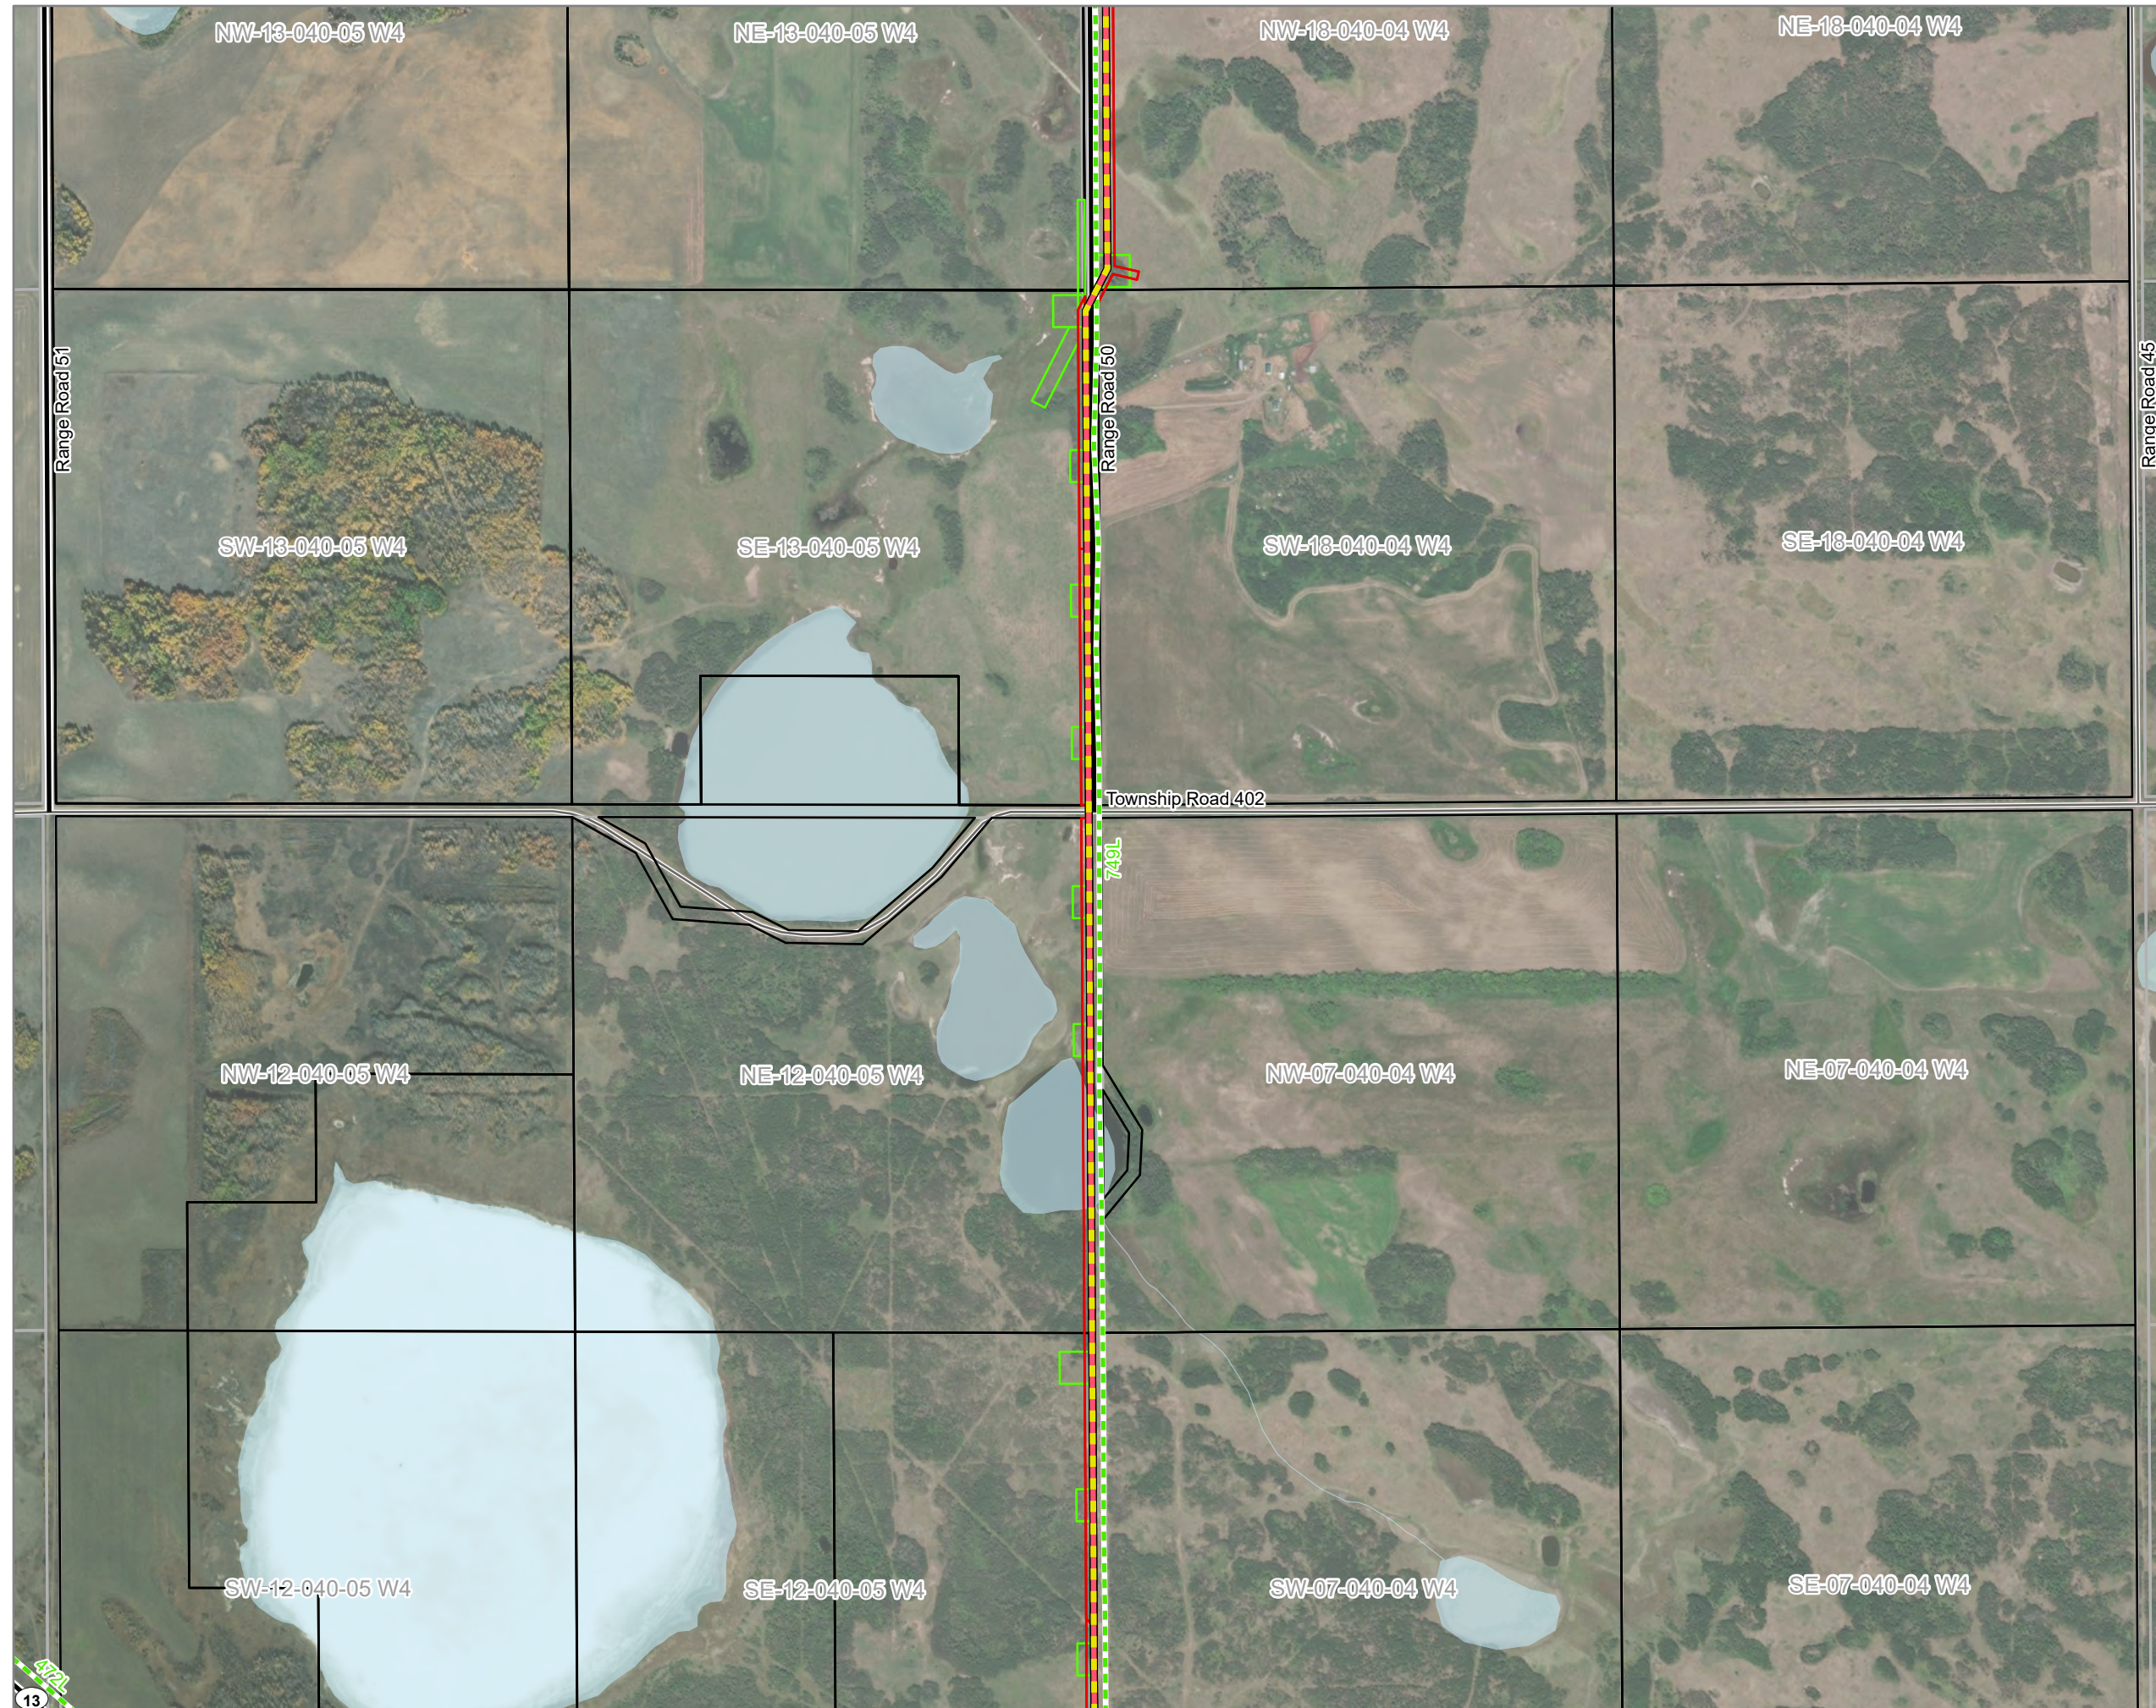


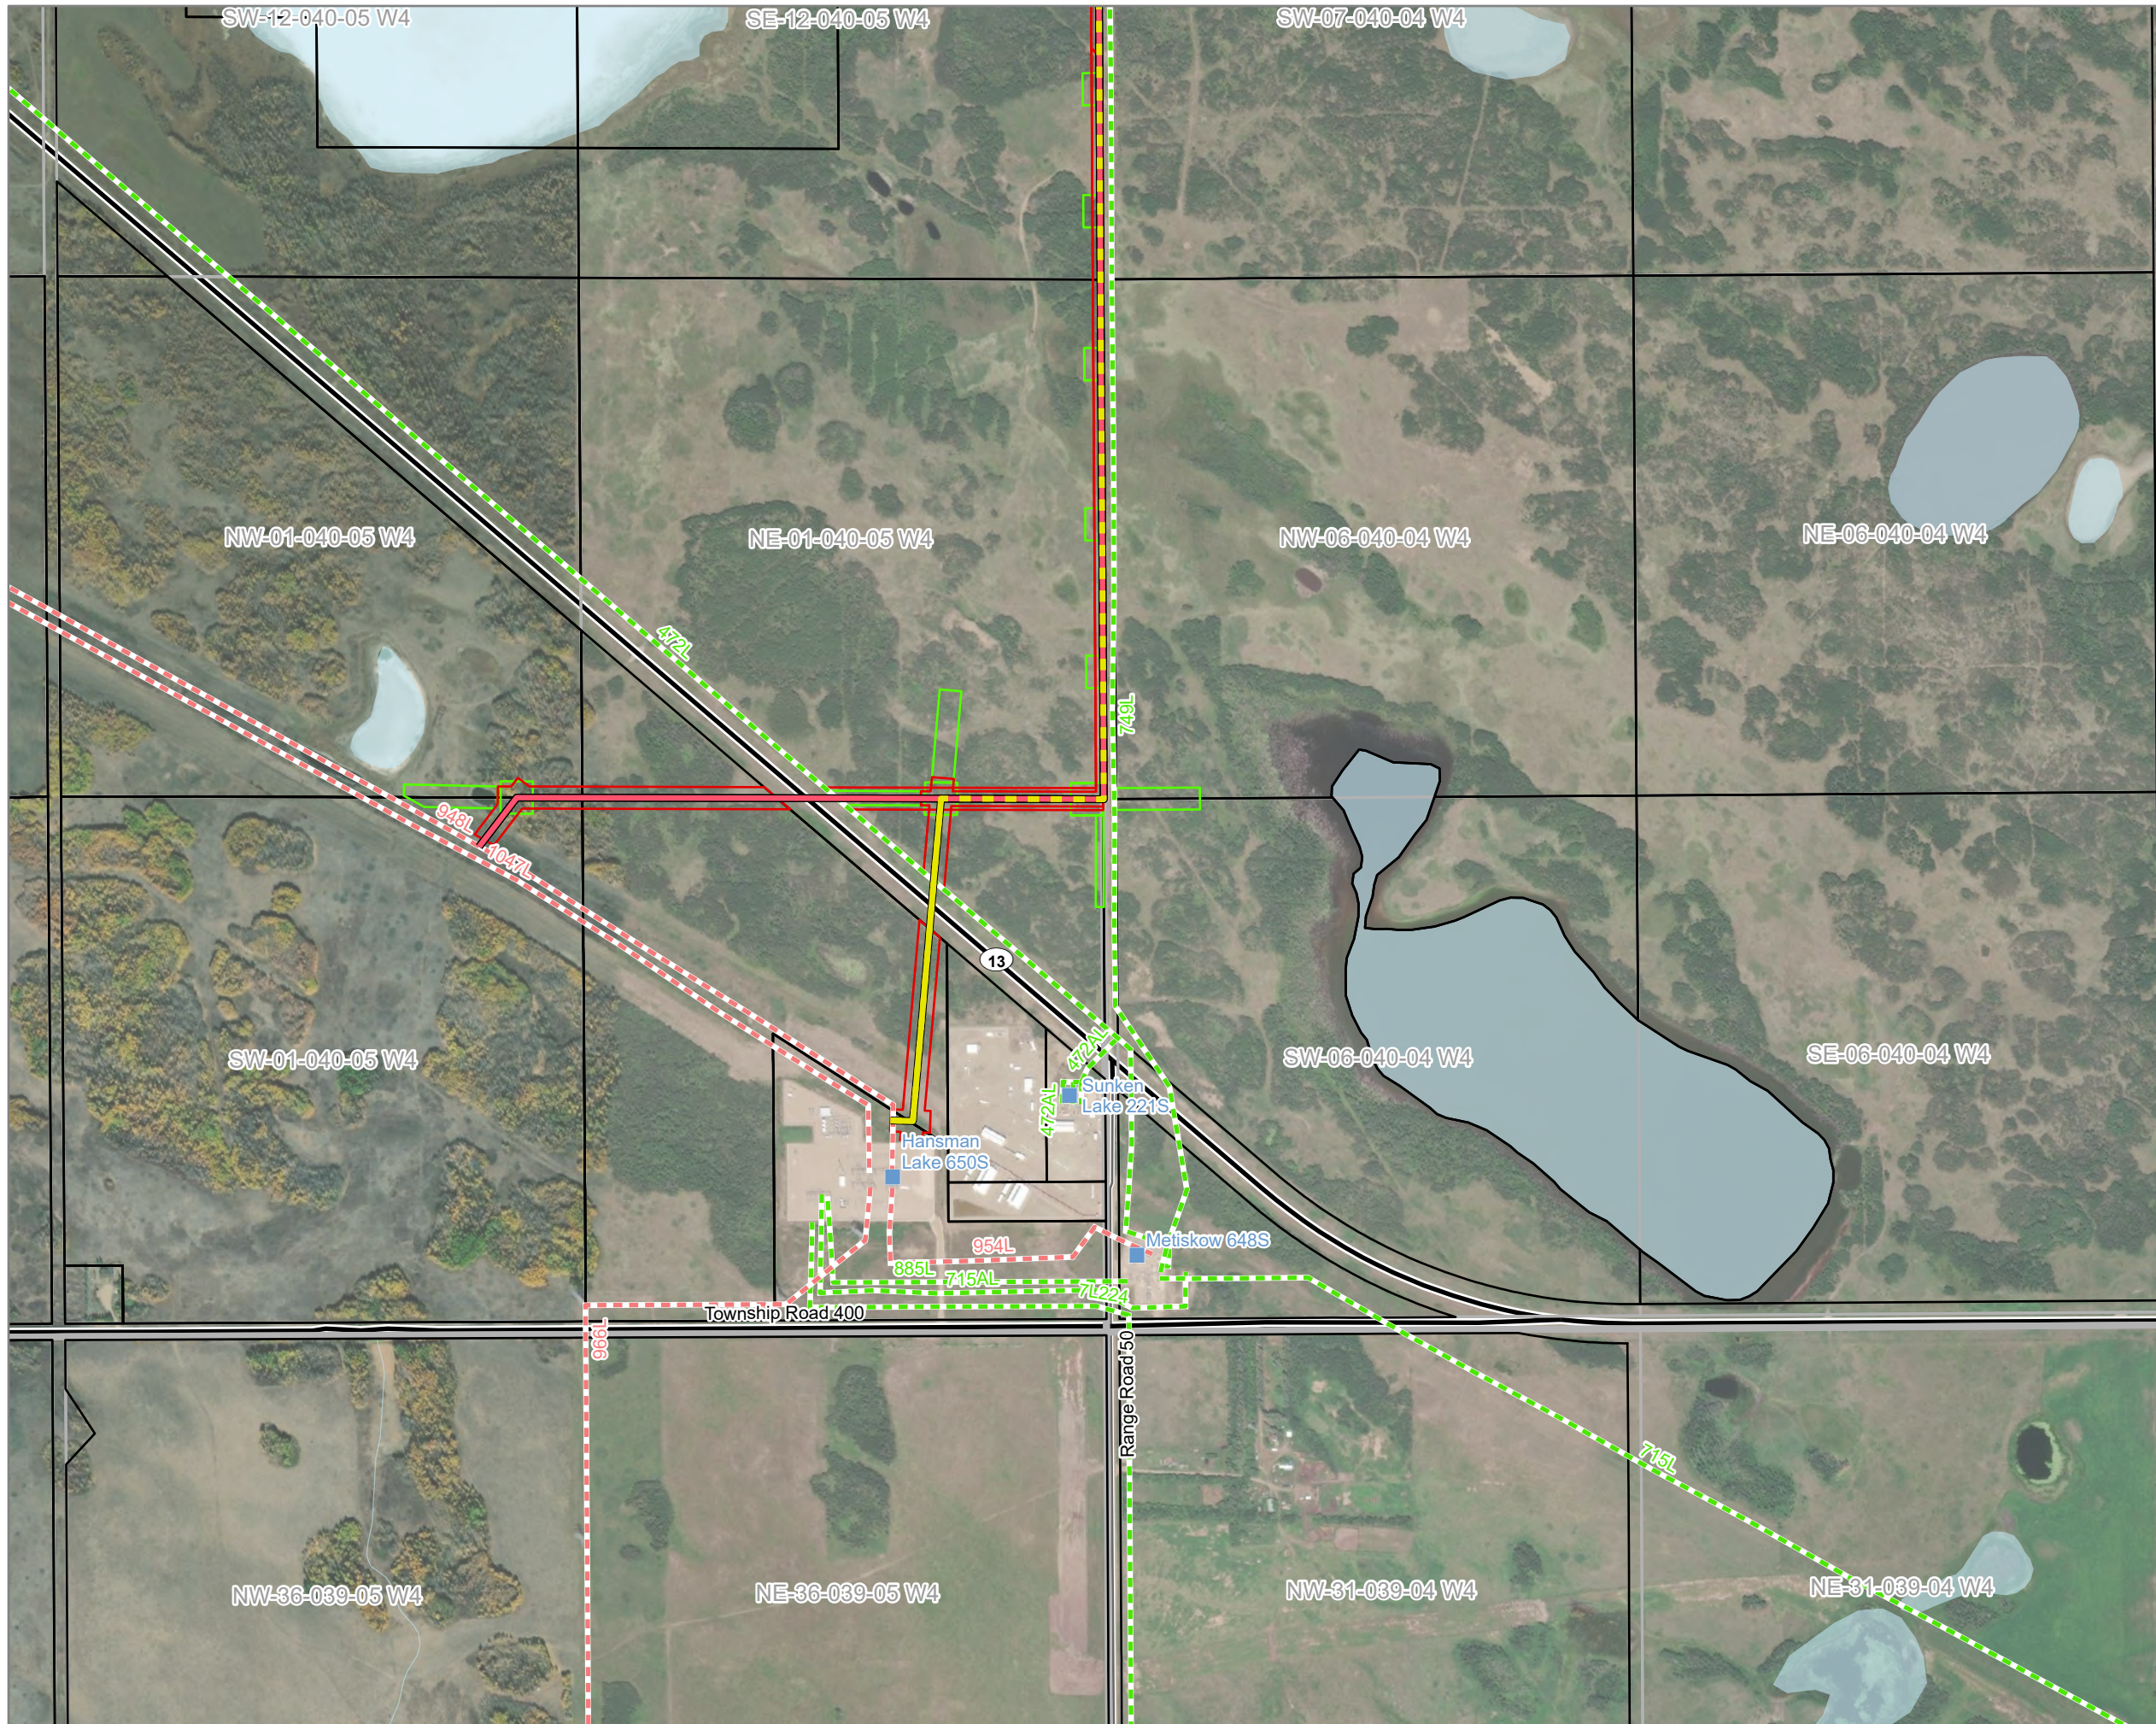



- Route Option A
- Route Option B
- Permanent Right of Way
- Temporary Workspace
- Existing Substation
- Parcel Boundary
- - - Existing 138 or 144 kV Transmission Line
- - - Existing 240 kV Transmission Line
- Paved Road
- Unpaved Road
- Watercourse
- Municipal District Boundary
- Water Body

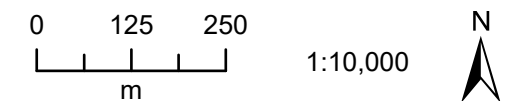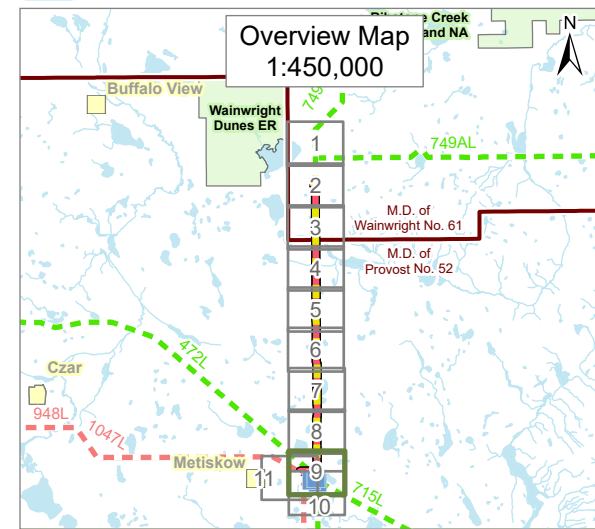


**Route Options
Page 10 of 11**

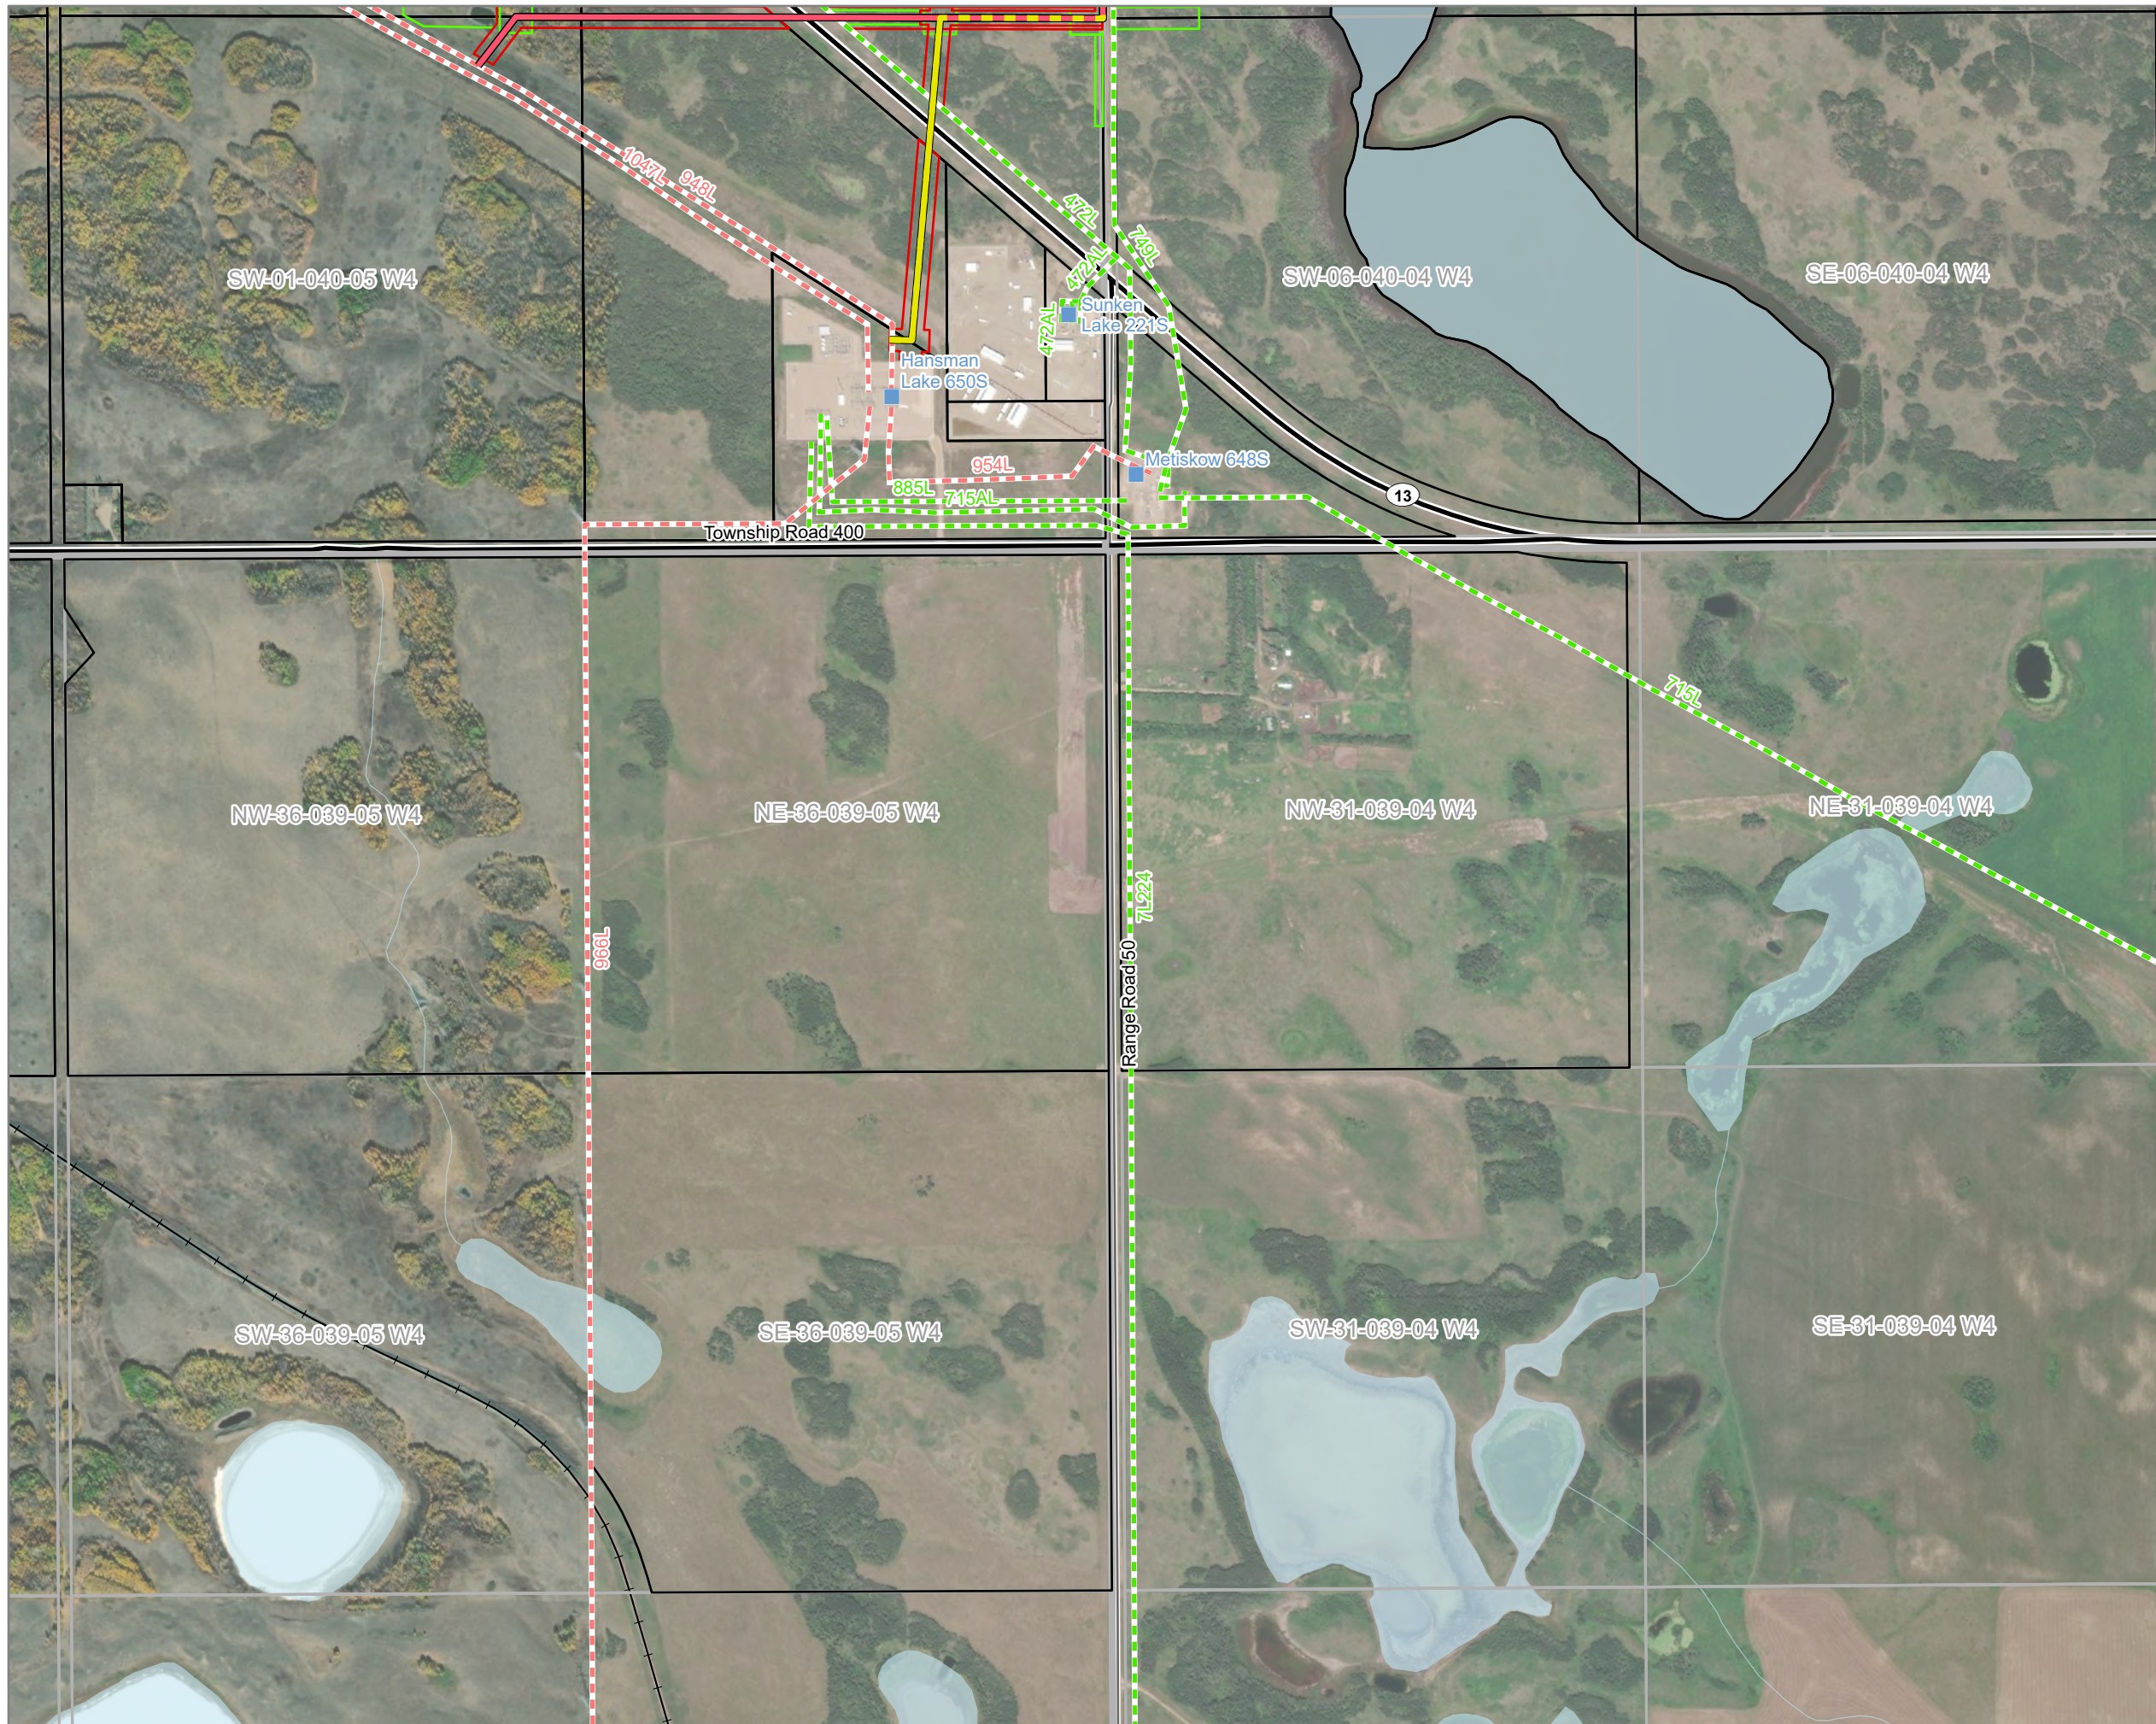

- Route Option A
- Route Option B
- Permanent Right of Way
- Temporary Workspace
- Existing Substation
- Parcel Boundary
- - - Existing 138 or 144 kV Transmission Line
- - - Existing 240 kV Transmission Line
- + Railway
- Paved Road
- Unpaved Road
- Watercourse
- Municipal District Boundary
- Water Body

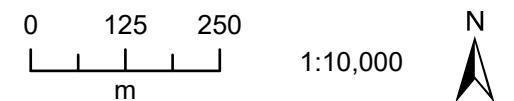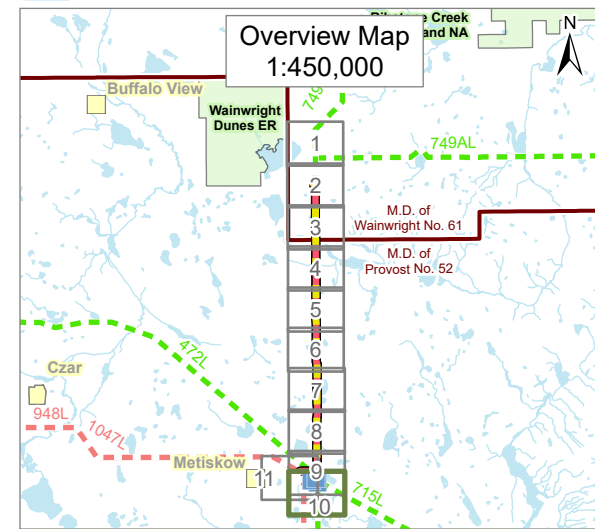

**Route Options
Page 11 of 11**

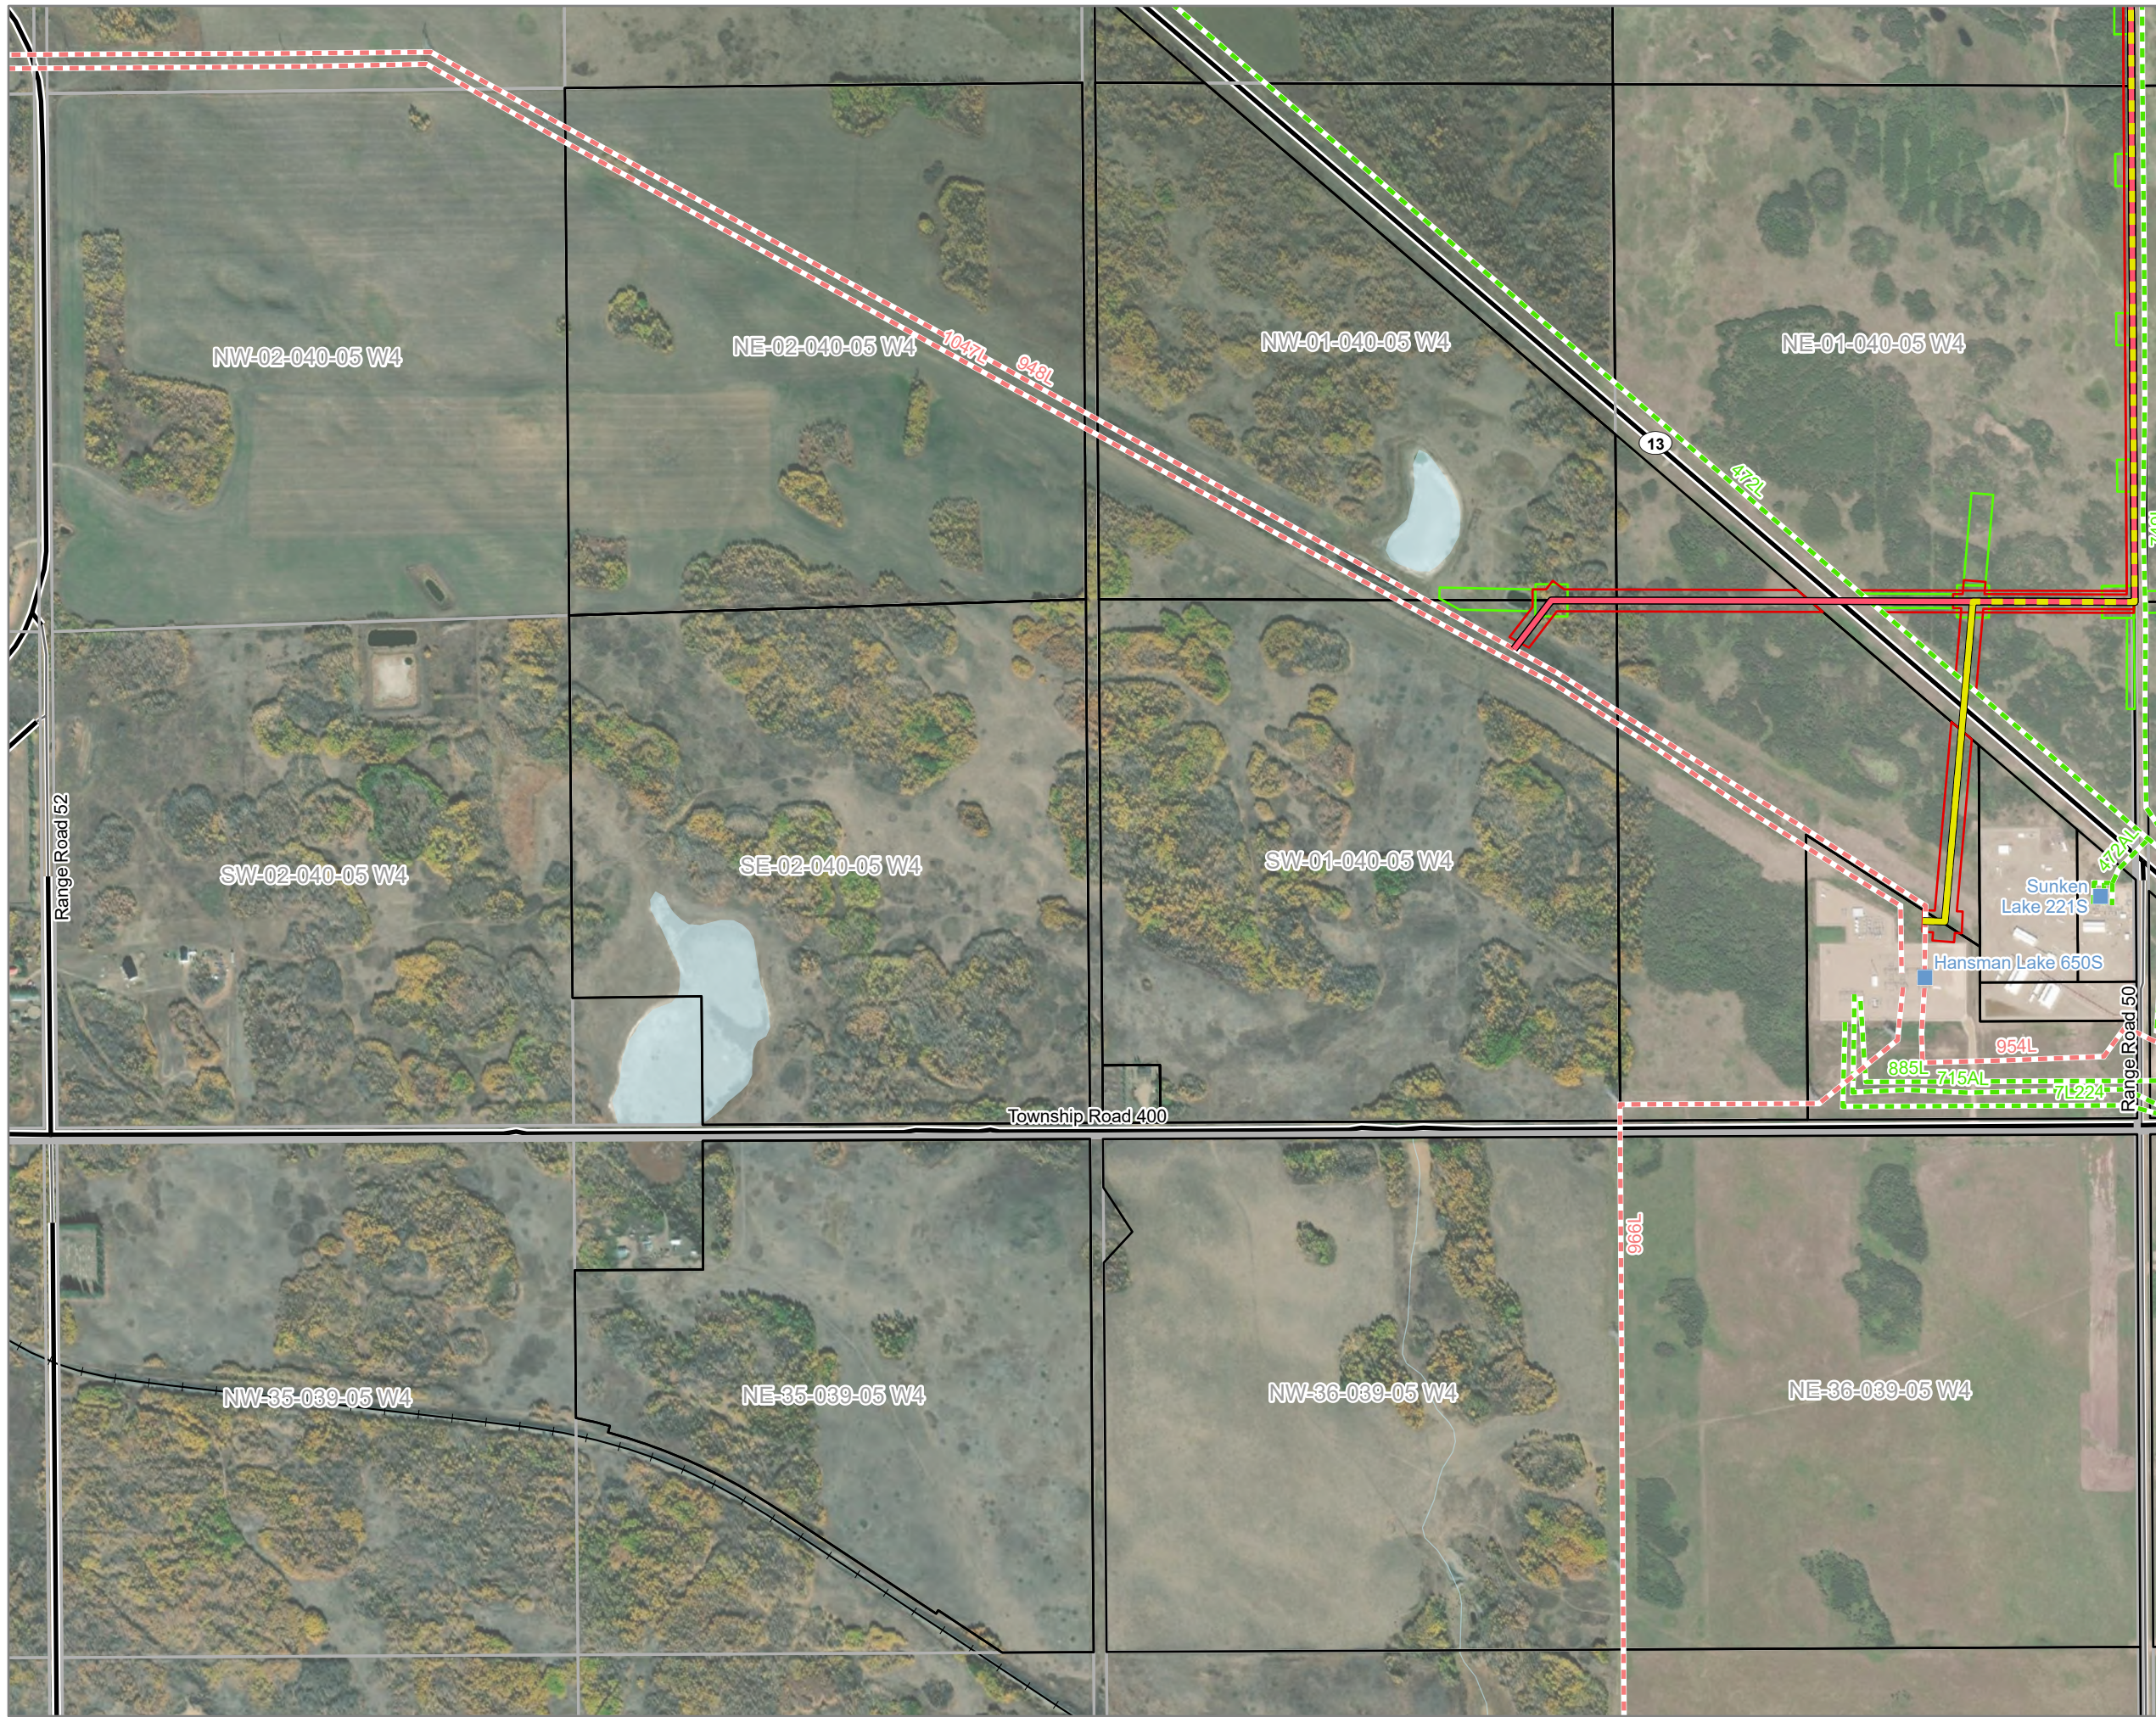

- Route Option A
- Route Option B
- Permanent Right of Way
- Temporary Workspace
- Existing Substation
- Parcel Boundary
- - - Existing 138 or 144 kV Transmission Line
- - - Existing 240 kV Transmission Line
- + Railway
- Paved Road
- Unpaved Road
- Watercourse
- Municipal District Boundary
- Water Body

